



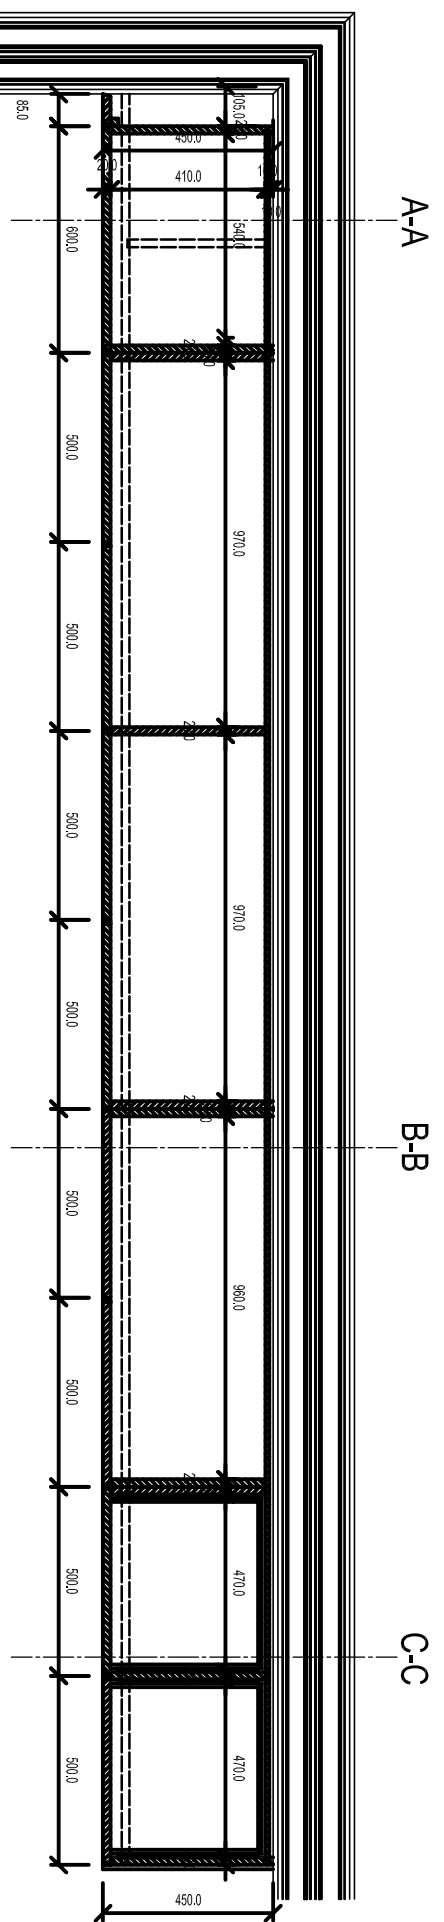

| ANDERUNGEN / MODIFICHE | | |
|------------------------|--------------|---------------------------|
| INDEX / INDICE | DATUM / DATA | BEMERKUNGEN / ANNOTAZIONI |
| | | |
| | | |
| | | |
| | | |
| | | |
| | | |
| | | |
| | | |
| | | |
| | | |

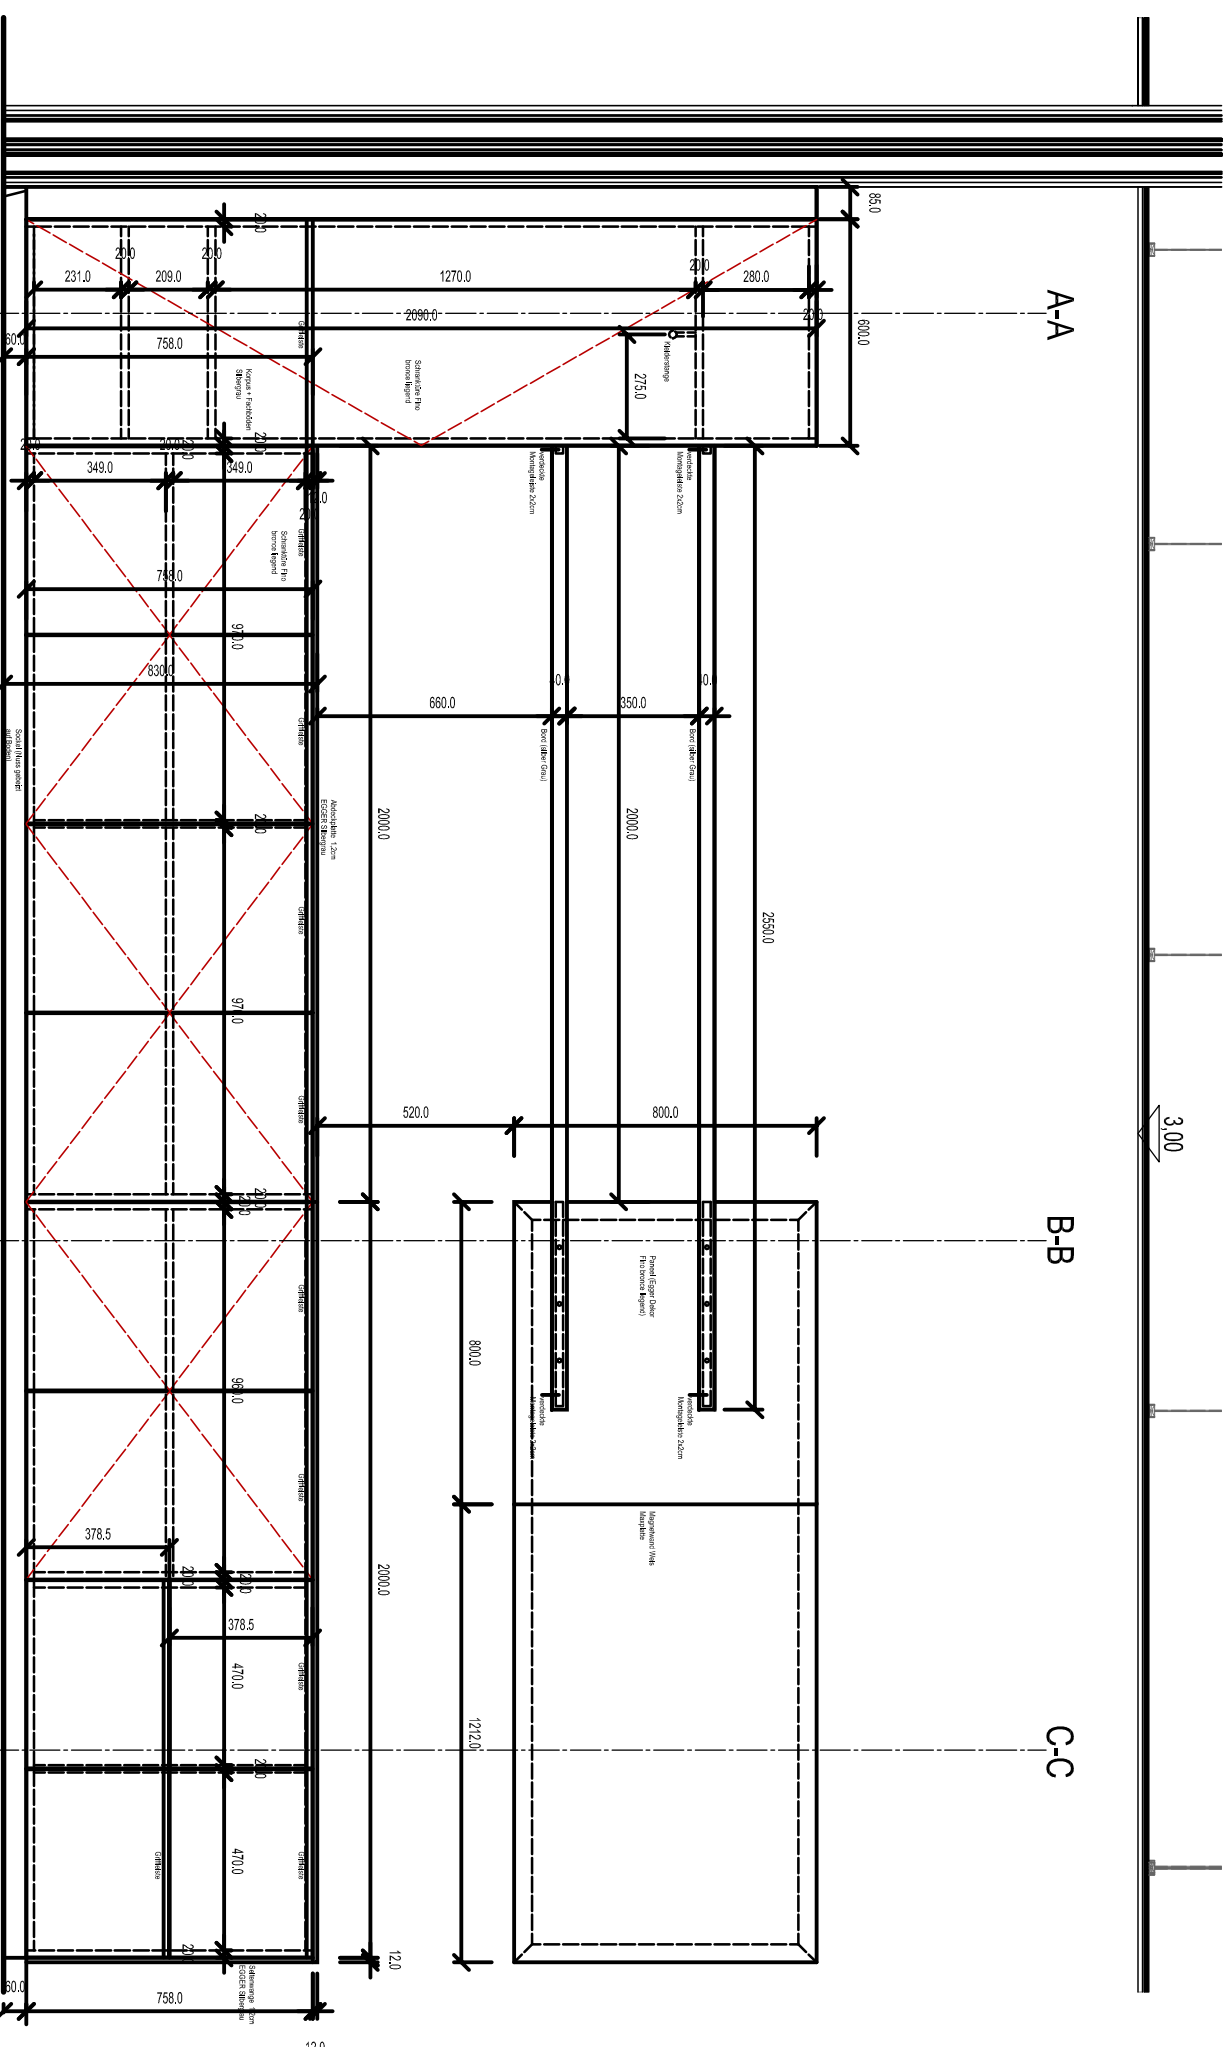

Architektengesellschaft Dejaco Berko
Einfache Gesellschaft / Società Semplice
Dr. arch. Raff. Dejaco
Architekt Gernot Berko ZT - GmbH

Burgfriedengasse 1 / Via Castelliere 1
L-39042 Brixen / Bressanone
Tel +39 0472 977200
Fax +39 0472 977202
info@ratideaco.it

Amichstrasse 7
A-6020 Innsbruck
Tel +43 0512259123-0
Fax +43 0512259123-18
office@art18.at

Bank/Banca
Südtiroler Sparkasse AG
Filiale Bolzano
Edificio di Risparmio di Bolzano SpA
BIR/IB/BIC: SIBK3333
ABI: 08045-CAB 58220-KK5001959
MWSI / M.Steuern - P./IVA / codice fisc. 02318390213

Krankenhaus Bruneck
Menzweckstruktur
Ospedale di Brunico
Edificio multifunzionale
WANDABWICKLUNG
VISTA DEI MURI

D01

SCHRANK PSYCHOLOGE
ARMADIO PSICOLOGO
L.0.097/D01

Maßstab/Scale: 1/20
Plannummer/Document: L.0.097/D01
Code/Codice: L-G0
Datum/Date: 29.10.2008
Filenam: L-4-097 Psychologe 29.06.2009
Zeichen/Designation: mz

INDEX letzte Änderung: 13.05.2009

1/2 ARCH

Gewerk: