
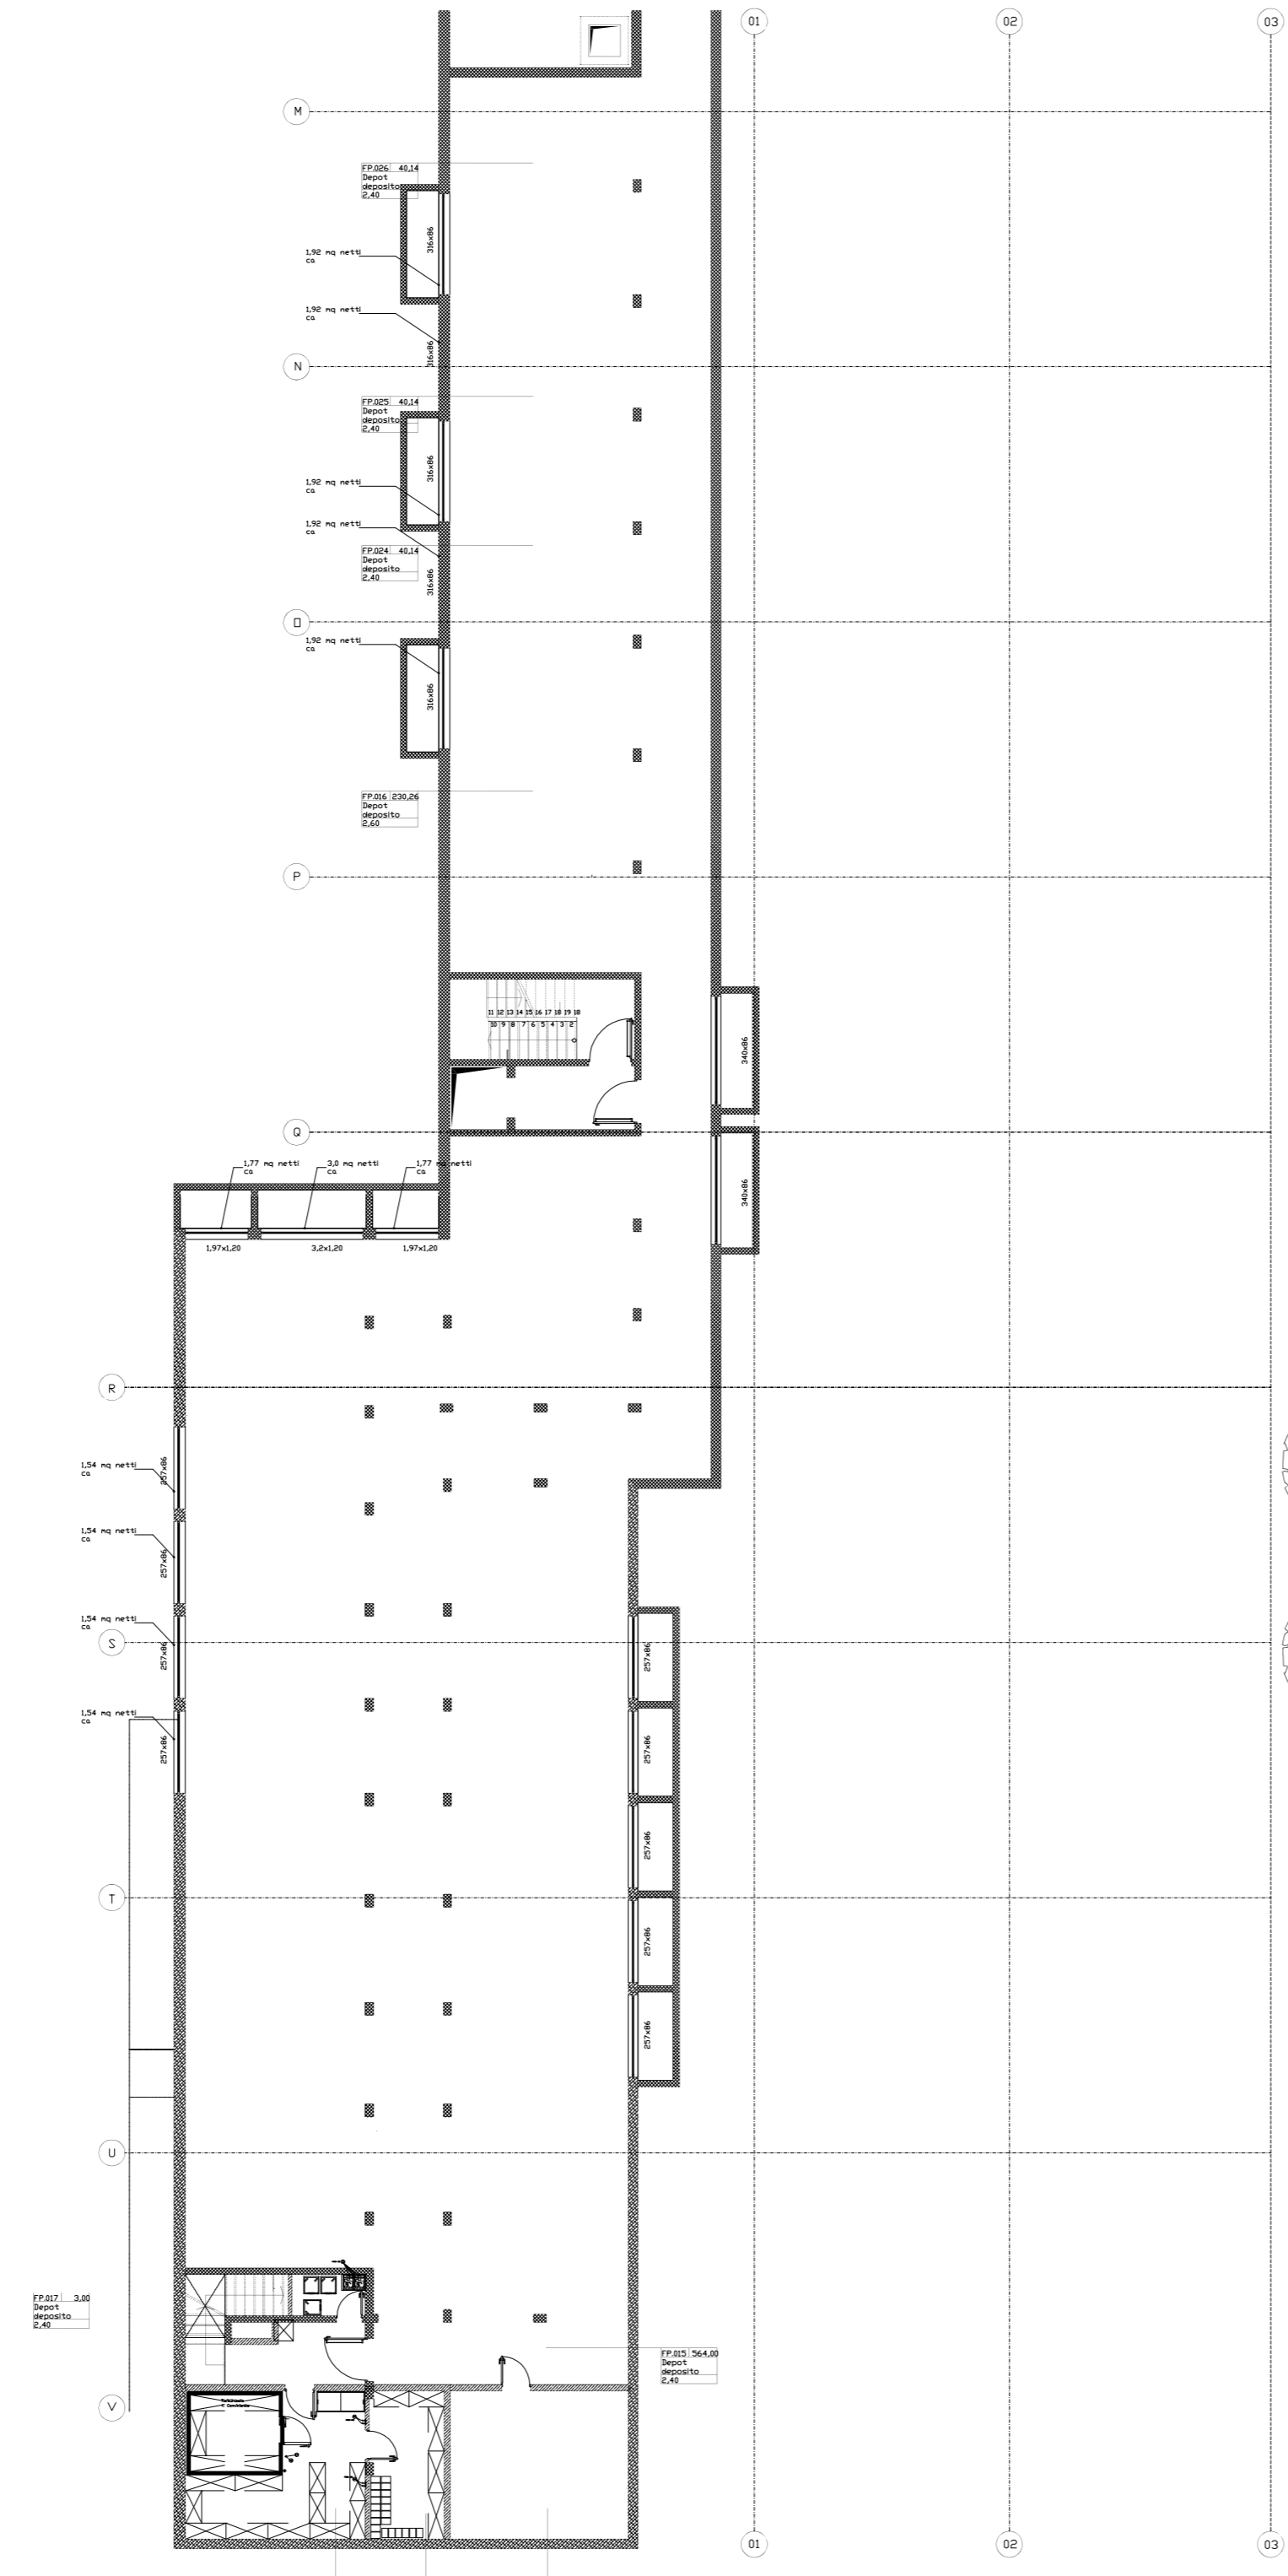



layout nuovo

layout vecchio

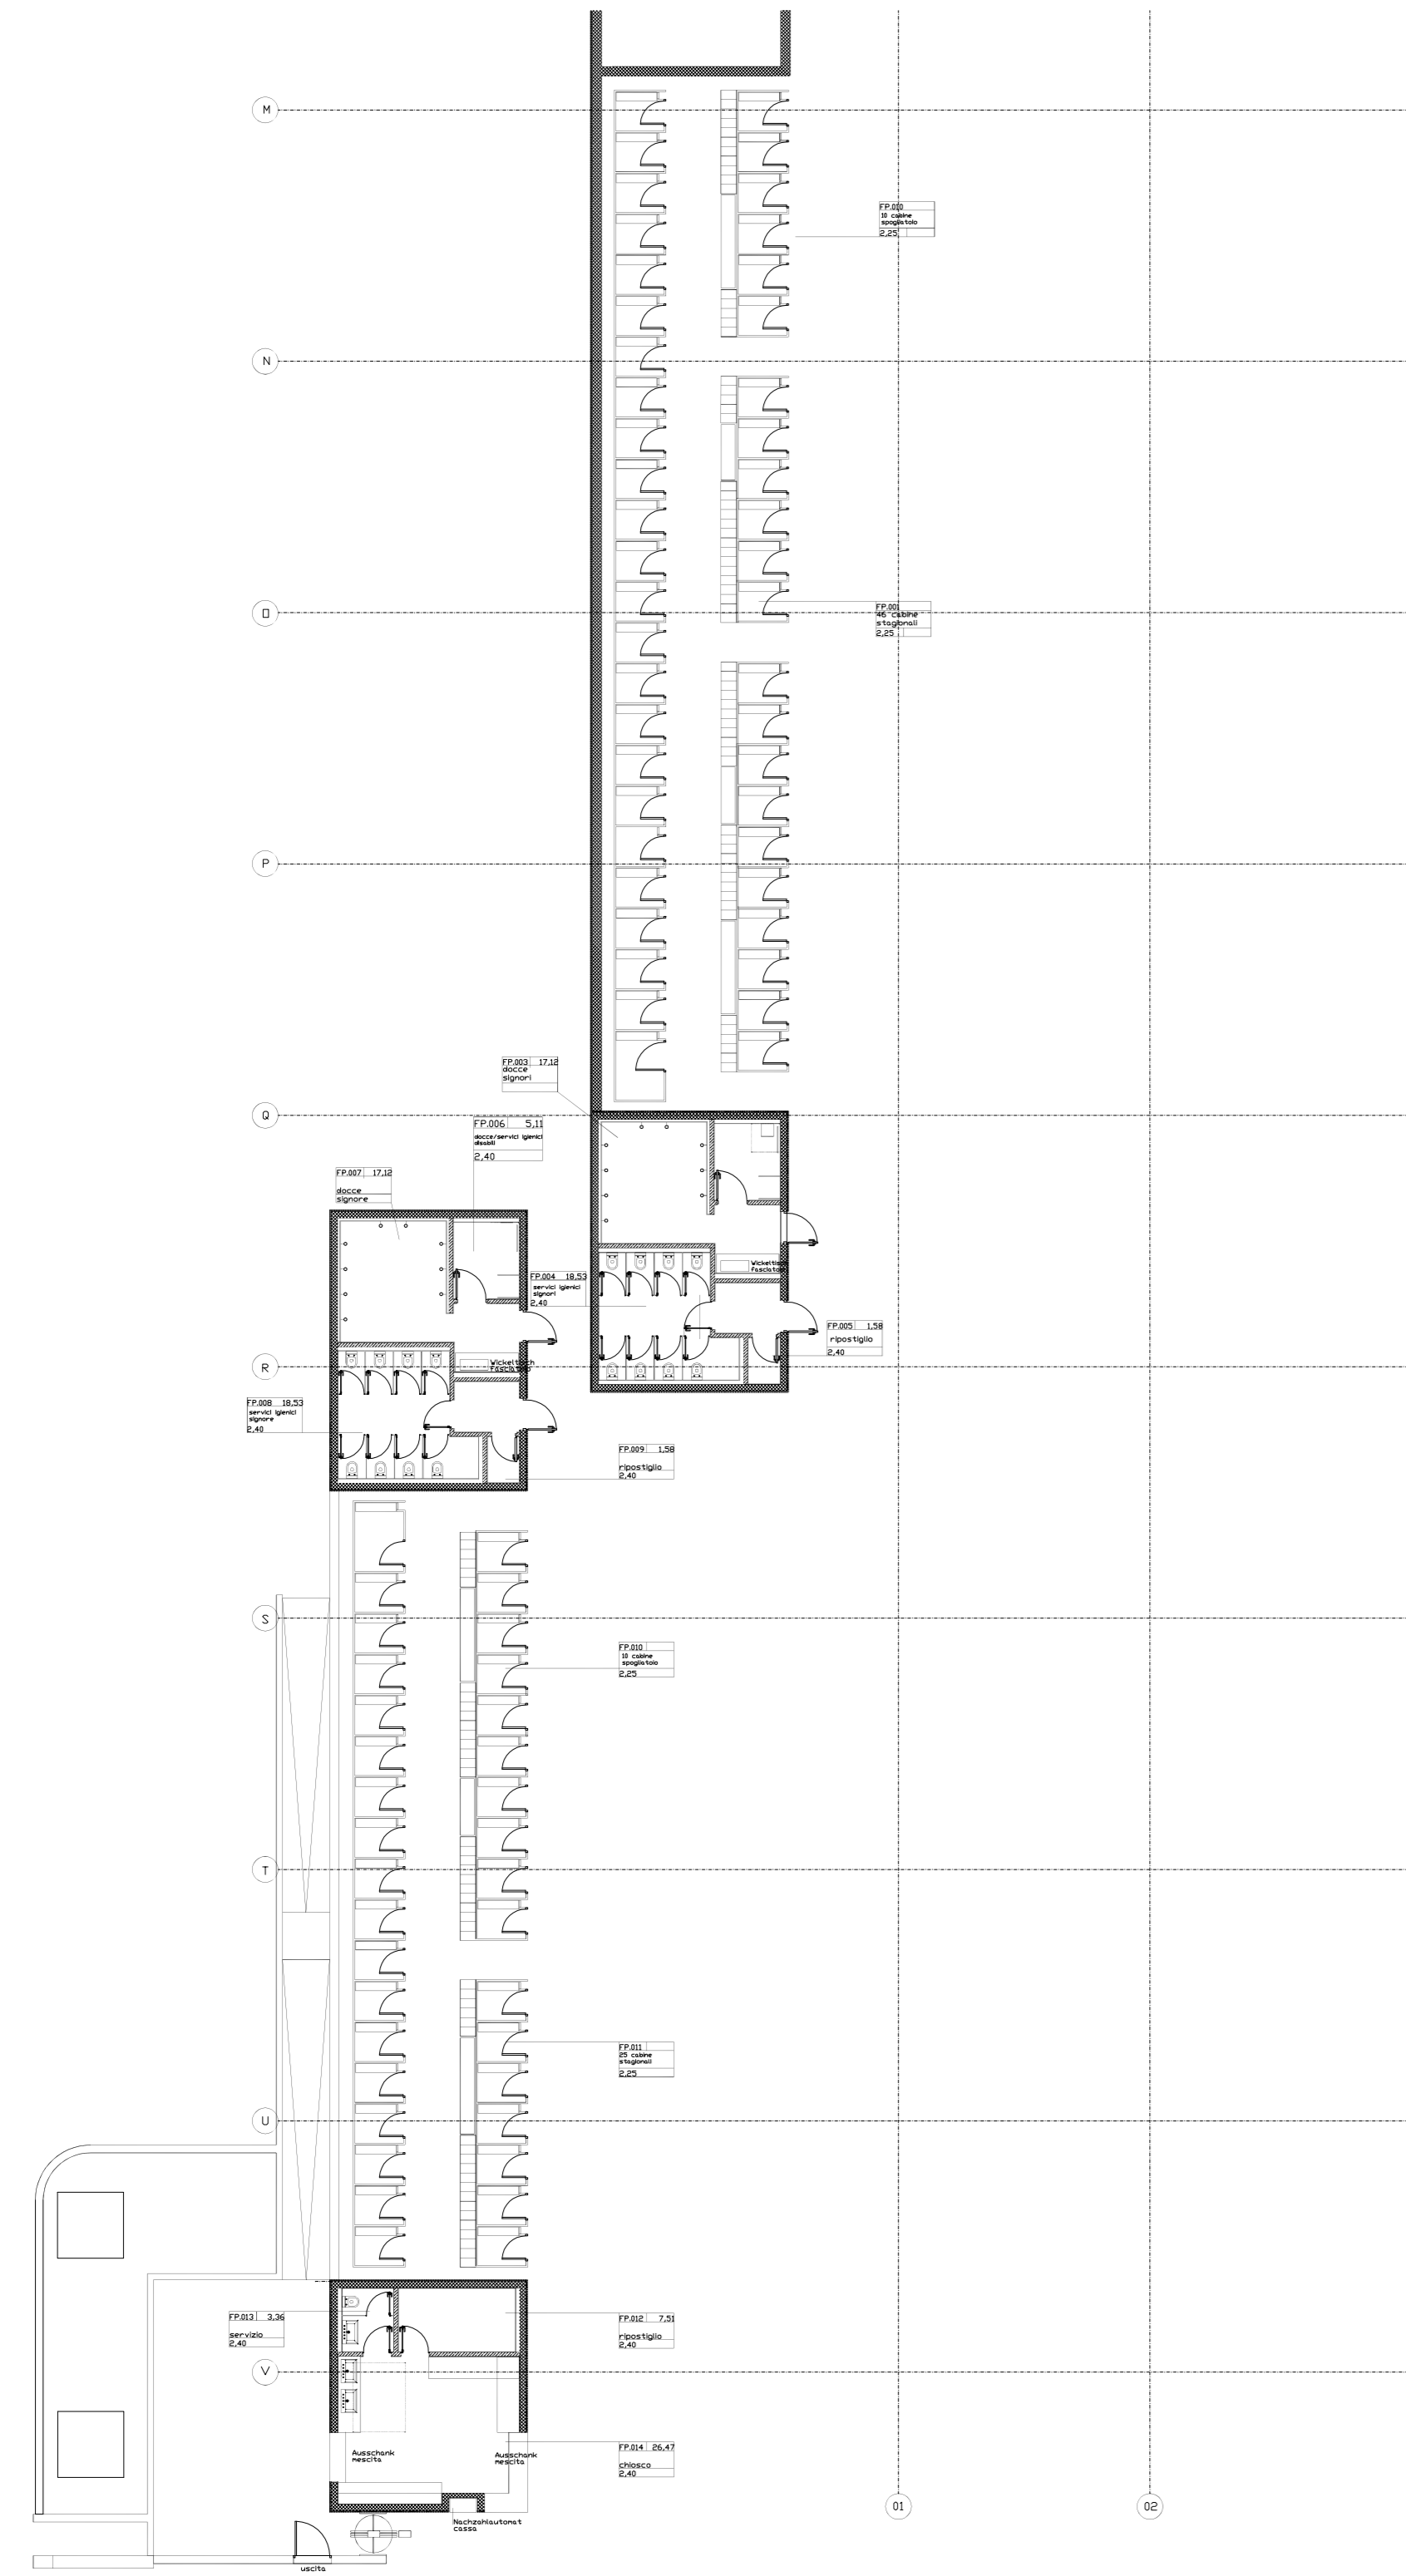

layout piano U1

layout piano EG

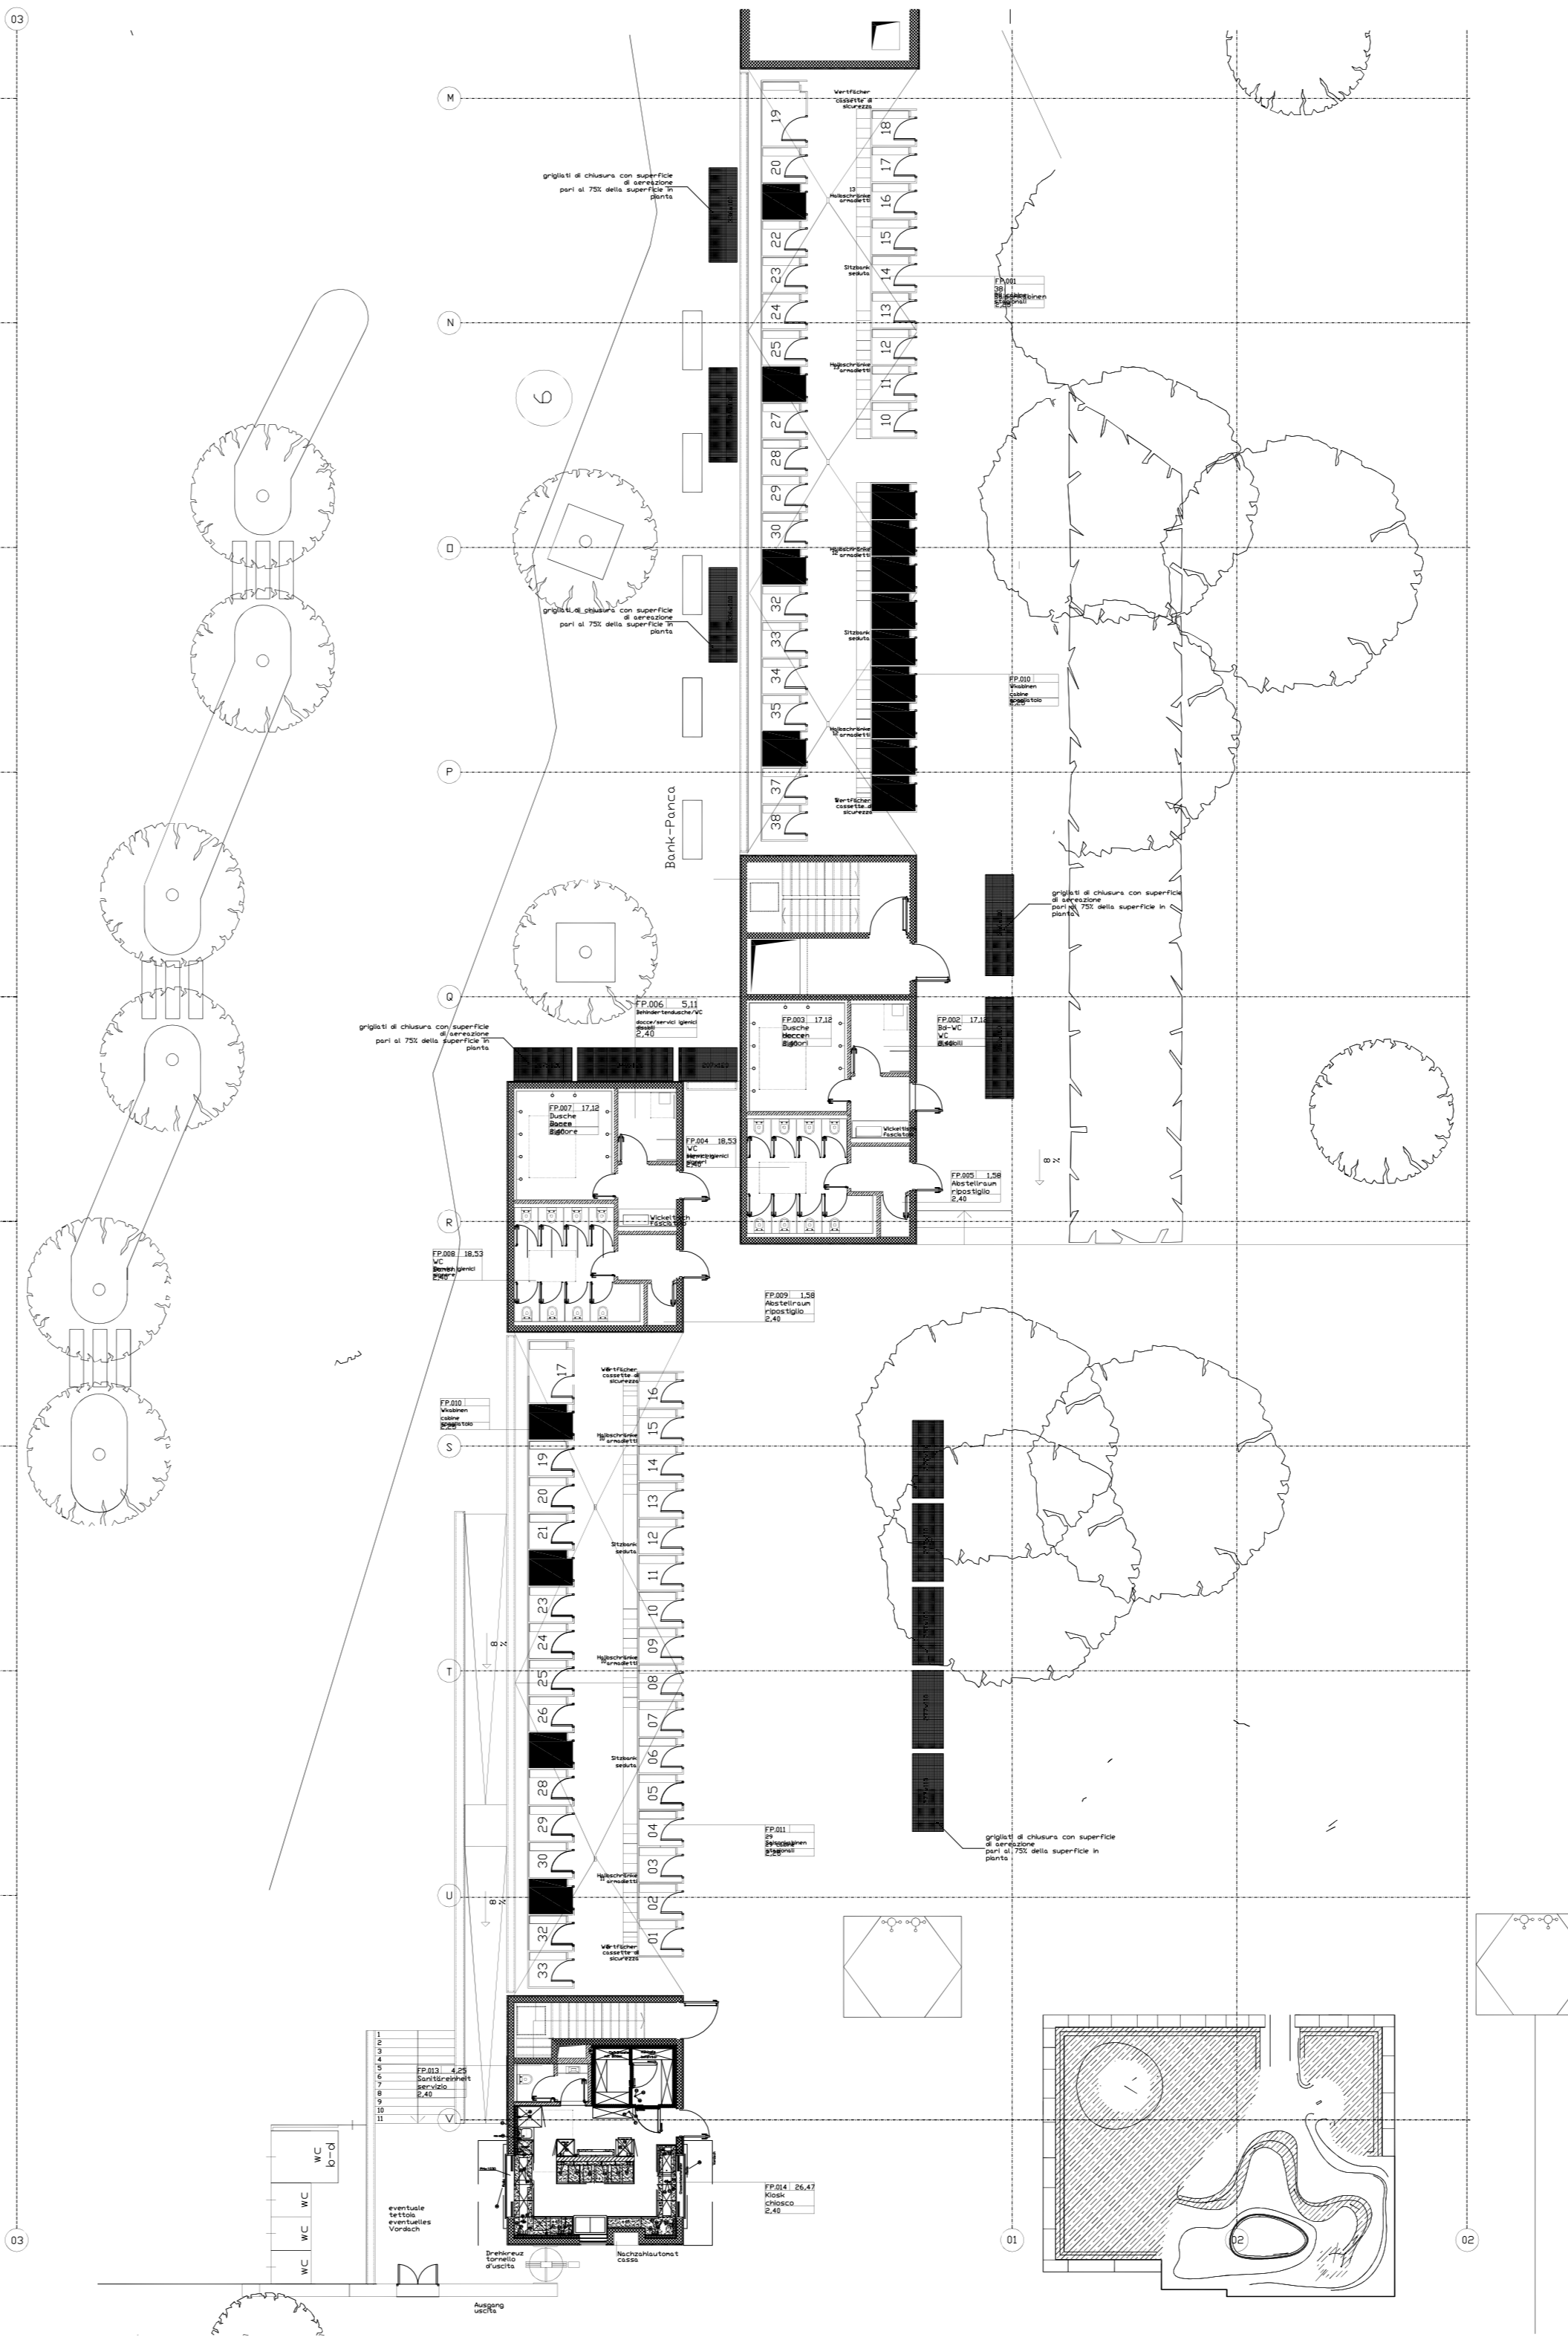

layout piano TETTO

