




Systemschnitt Turm Nord-West  
sezione tipo torre nord-ovest

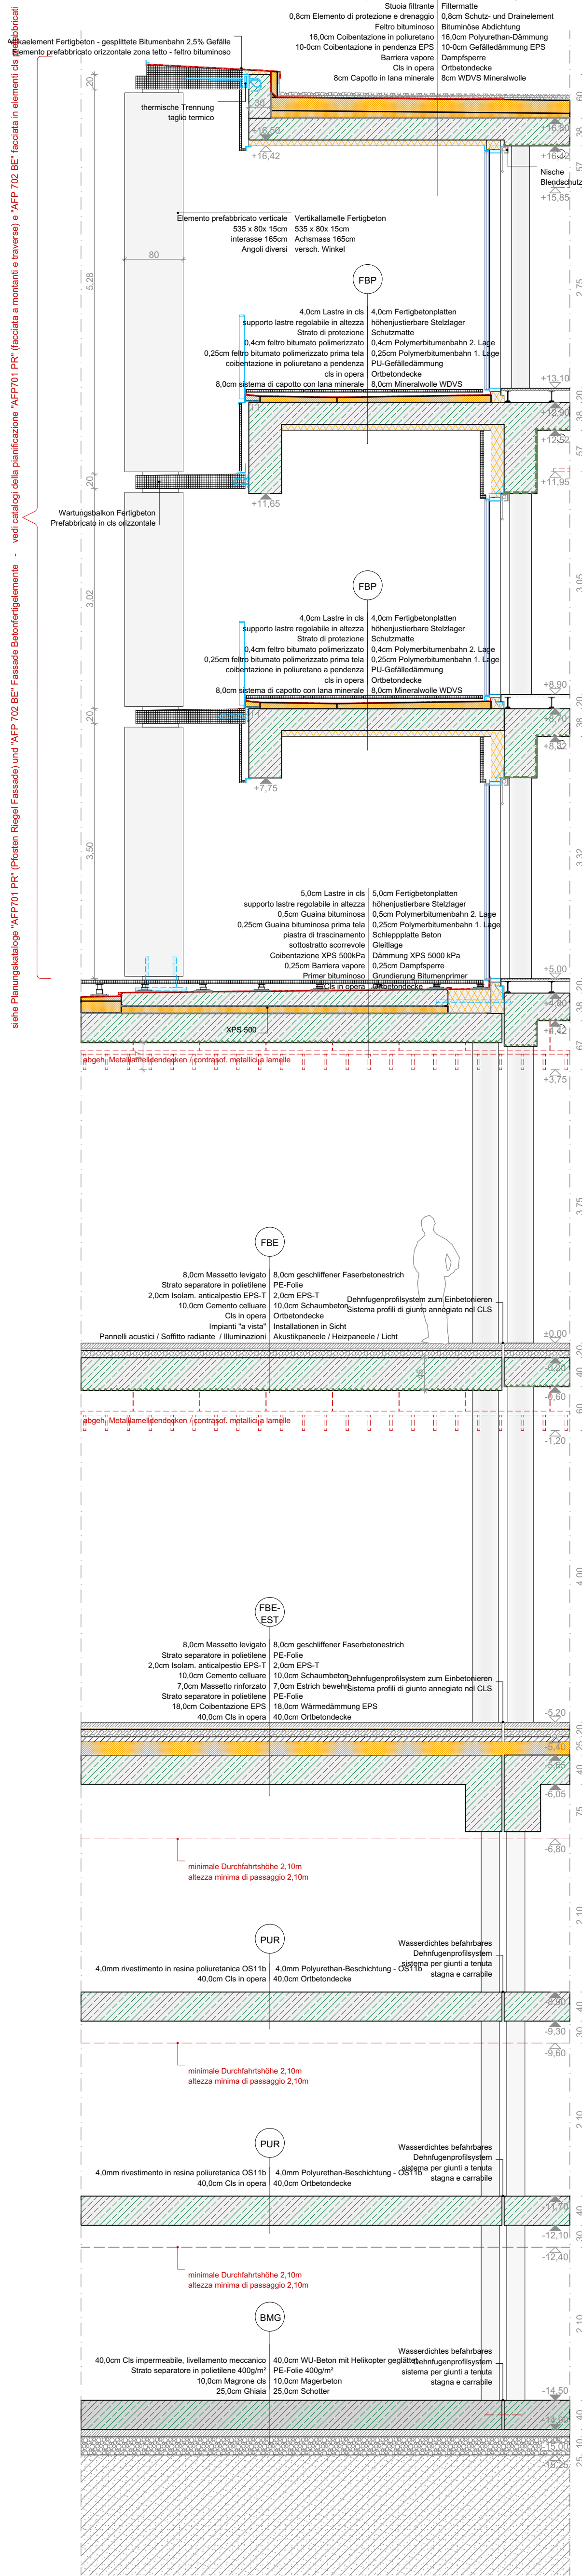


Systemschnitt Turm Süd-Ost  
sezione tipo torre sud-est

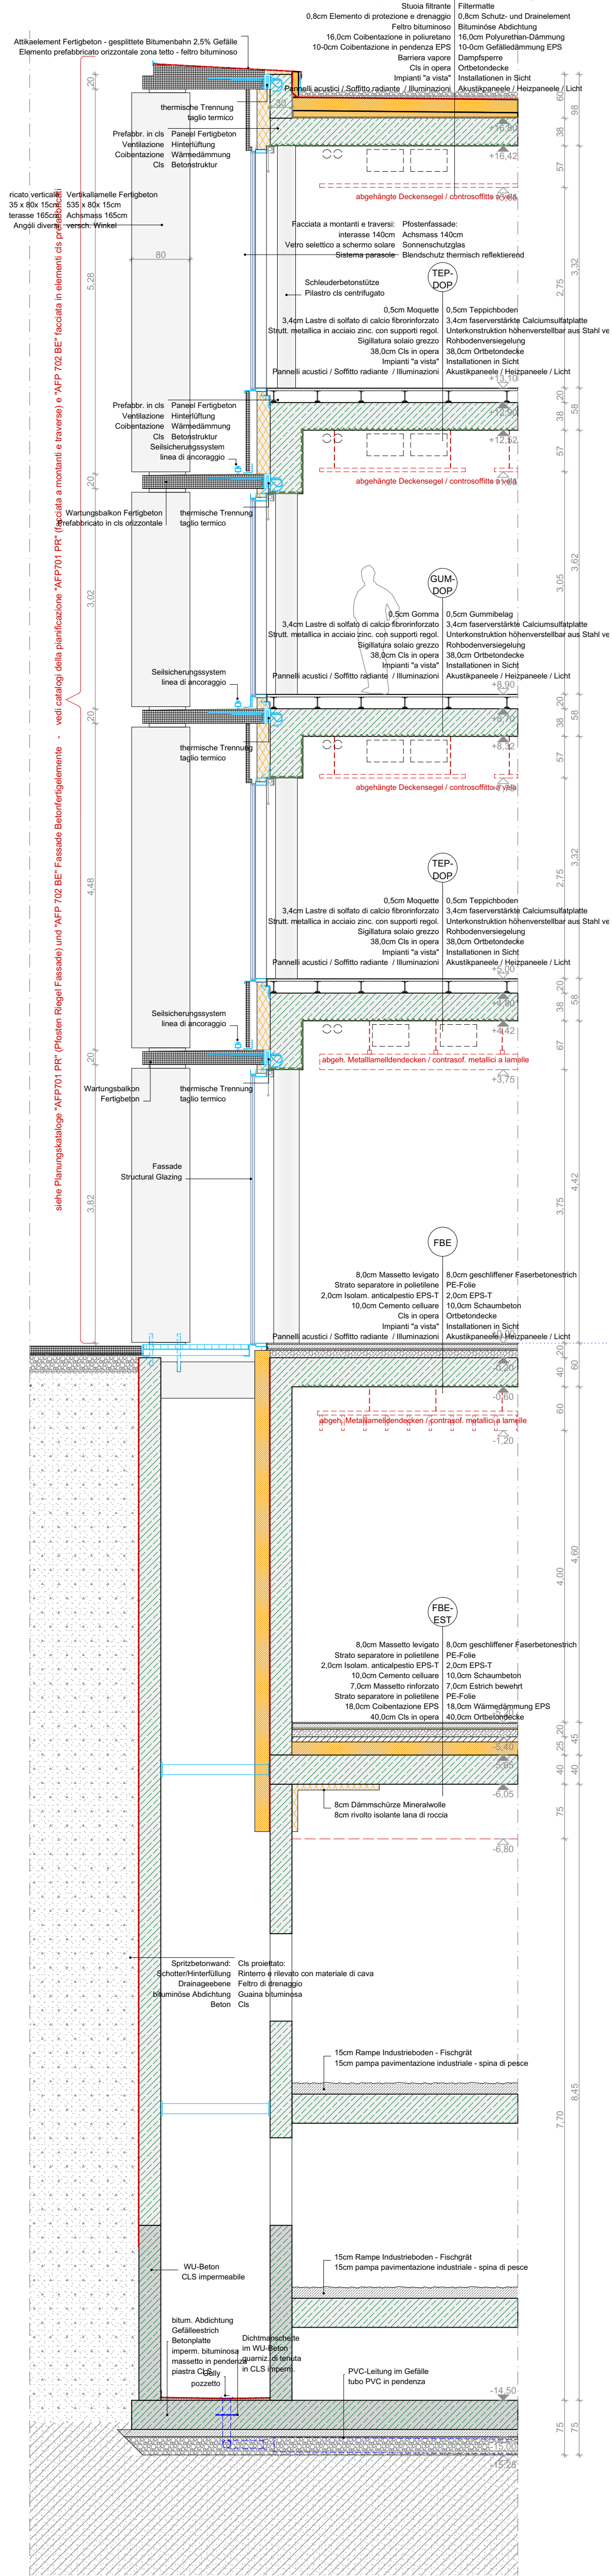



**Systemschnitt Seminarraum**  
sezione tipo sala seminari

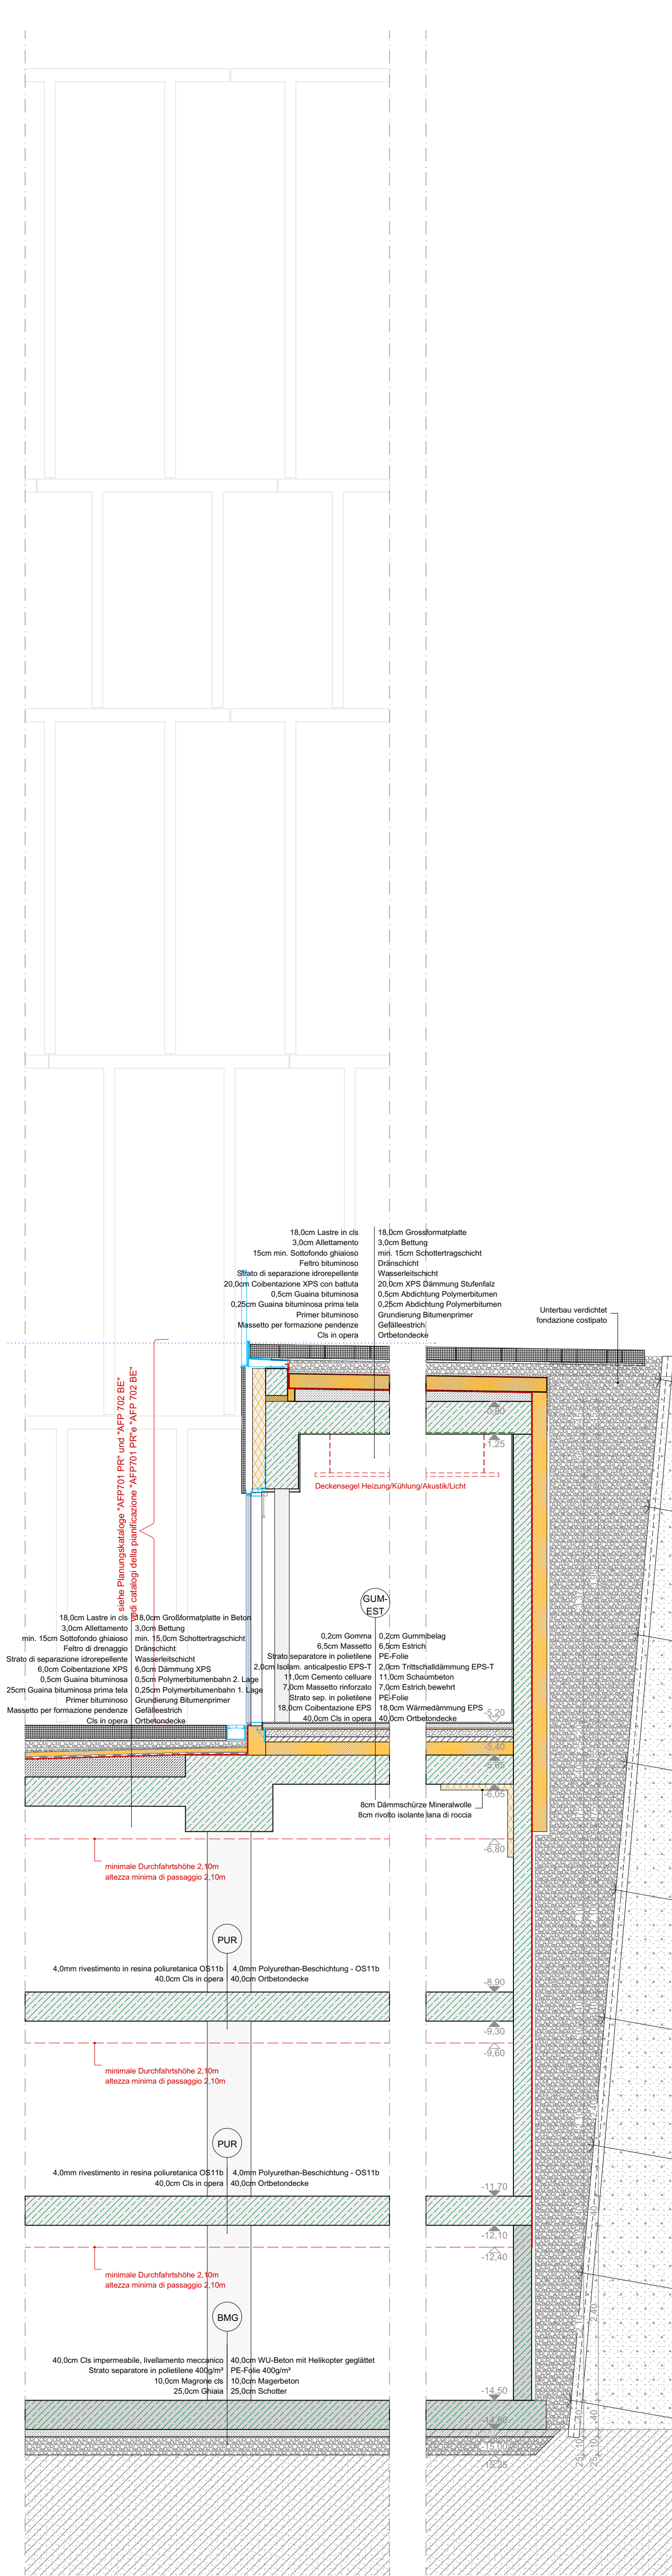

Systemschnitt Eingang Aula Magna  
sezione tipo entrata aula magna

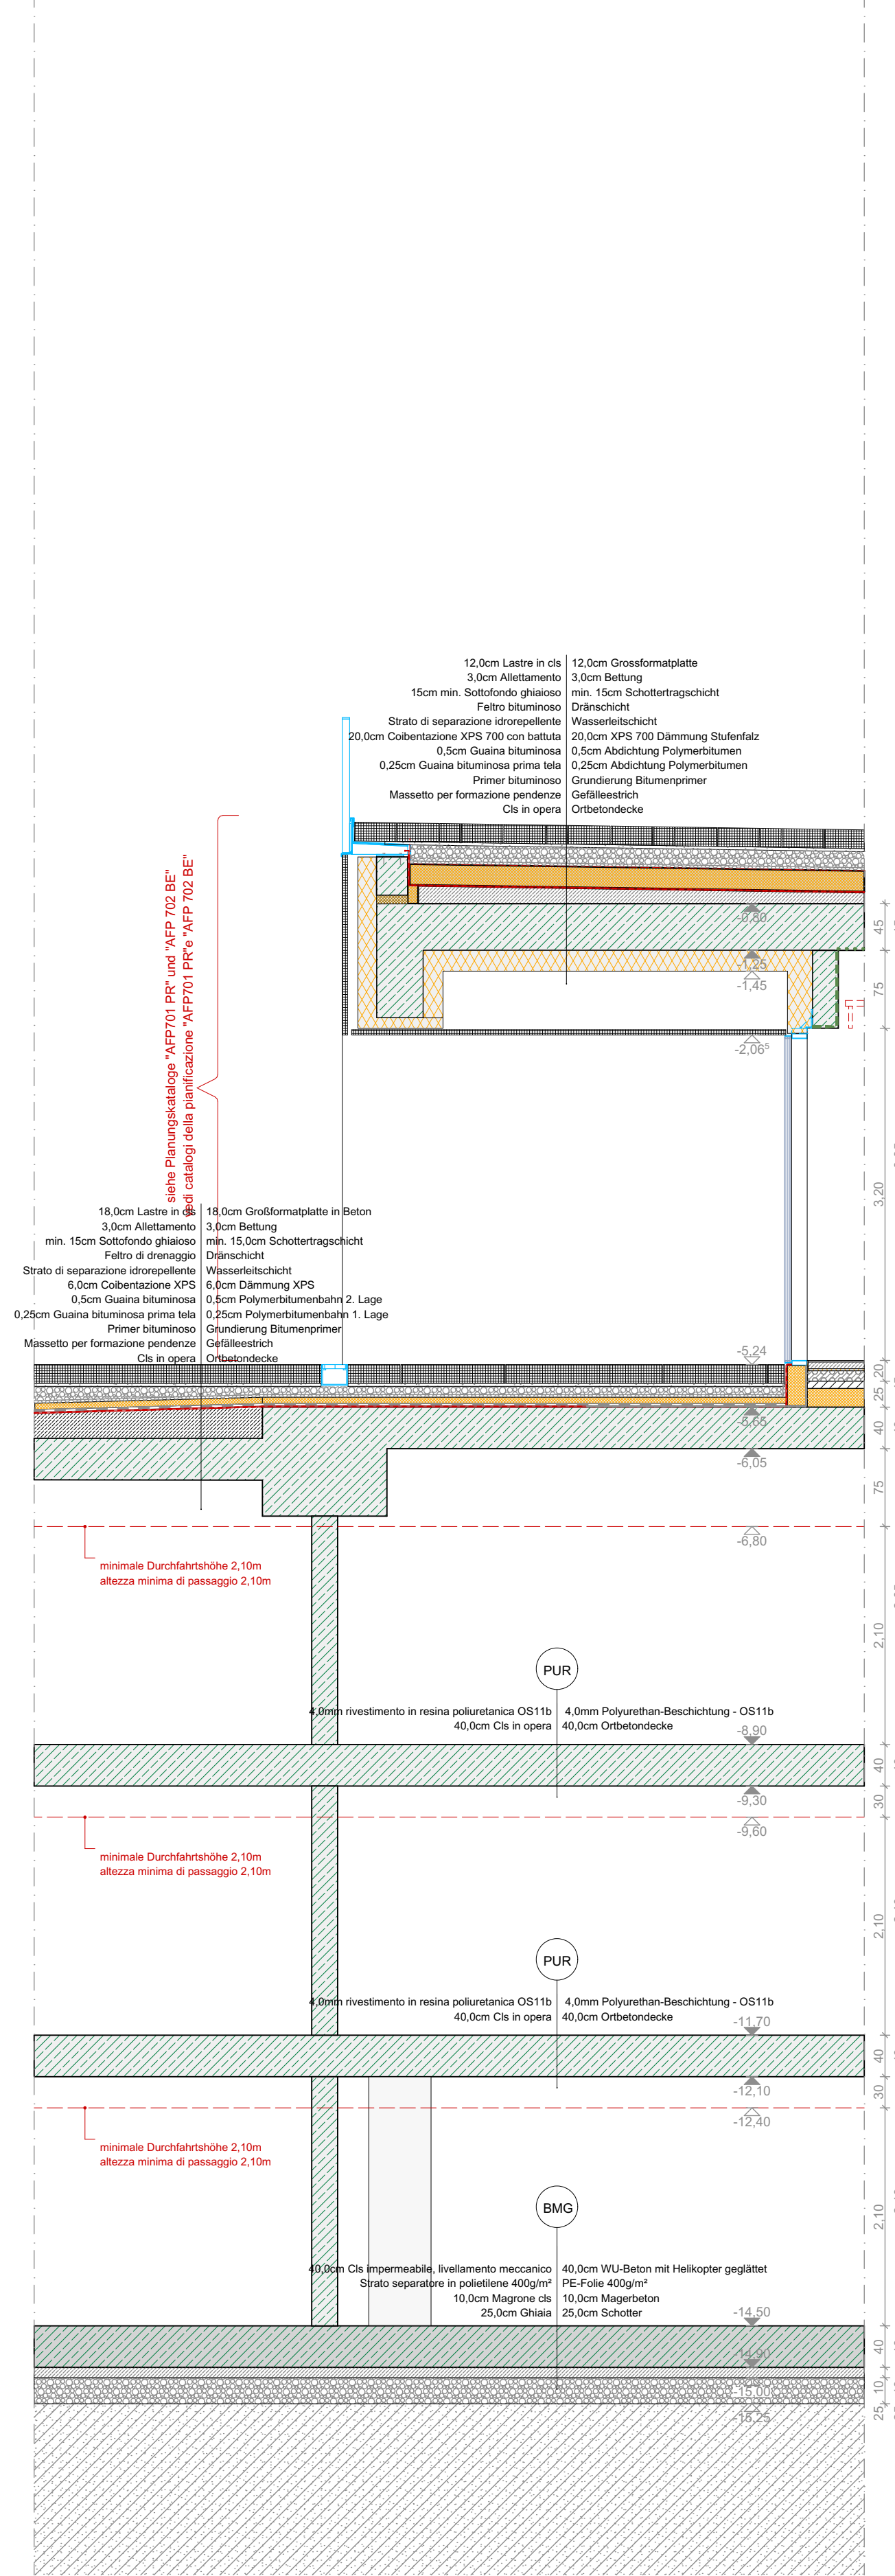

Systemschnitt Eingang Tiefgarage  
sezione tipo entrata garage

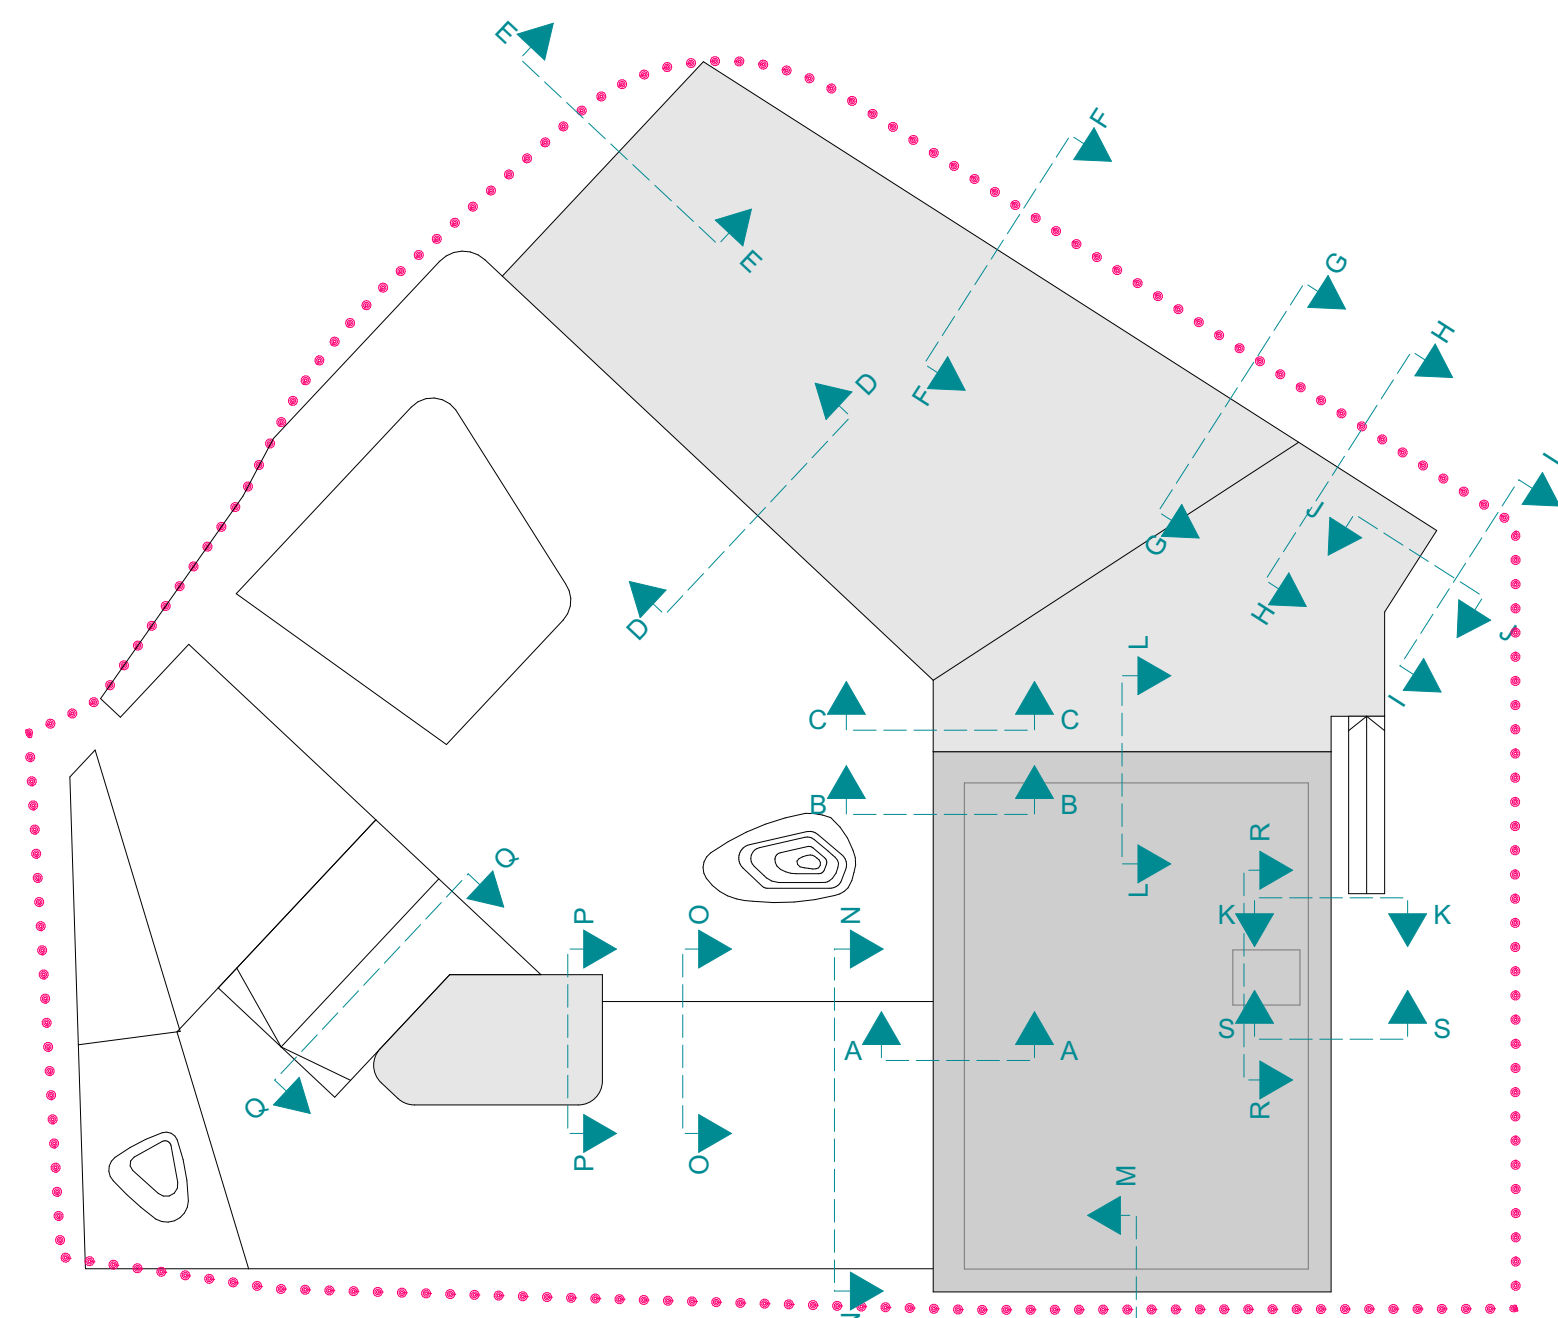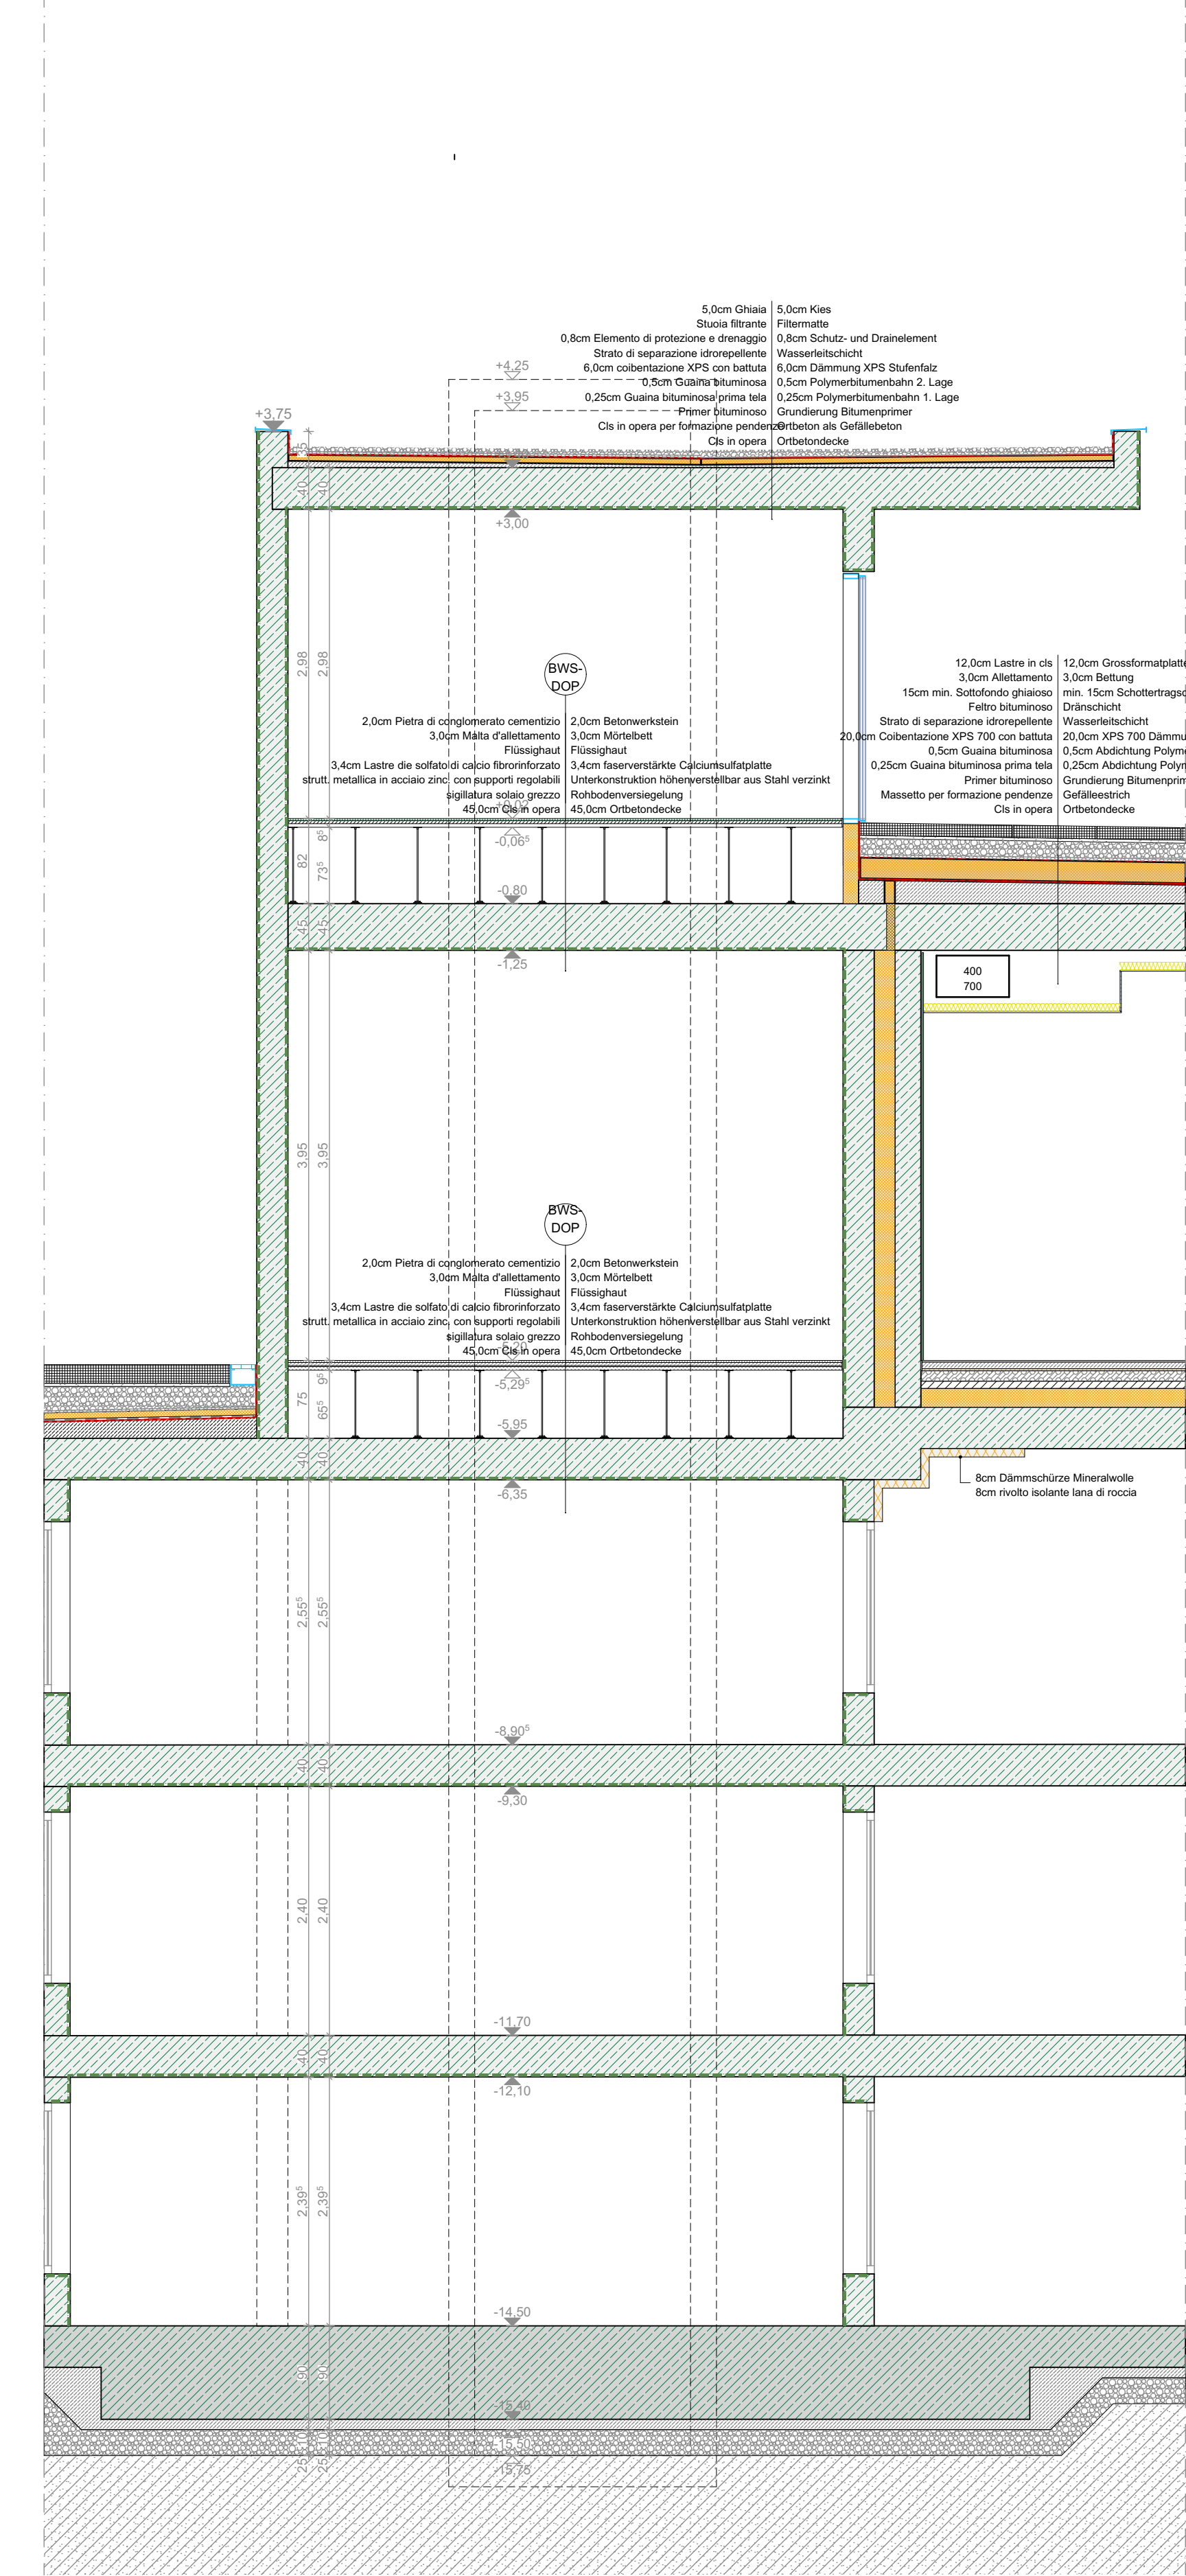[illegible][illegible][illegible]

K U P →  
A R C H

Autonome Provinz Bozen/Sprovinca autonoma di Bolzano	
<b>E</b> <b>A</b> <b>N</b> <b>F</b> <b>F</b> <b>2</b> <b>5</b> <b>2</b>	
<b>Ausführungsprojekt/progetto esecutivo</b>	
Bauherr/progetto	
Errichtung des NOI Techpark Südtirol Standort Bruneck - Baulos 1	
Costruzione del NOI Techpark Alto Adige sede di Brunico - Lotto 1	
CUP	J16J170005400004
Planinhalt/contento	Maßstab/scala
<b>Systemschritte 3 - sezioni tipo 3</b>	
Systemschnitt / sezione tipo L-L, M-M, N-N, O-O, P-P	
1:50	
Bauherr/committente	
NOI AG / Spa Voltastraße/Via Volta 13/A 39100 Bozen/Bolzano Italien/Italia	
contract/cliente, no. bz. it / info@noi.bz.it / 0471.066600	
Projektnummer/numero di progetto	Blatt/foglio
<b>1805</b>	<b>AFP.252</b>
Date/datum	
Index/indice	Date/datum
4	2019/2019
3	
2	
1	11.10.2019 Abgabe Ausführungsprojekt / consegna progetto esecutivo
Index	Detail
Index	Detail
Index	Detail
Projectant/progettista	
KUP-ARCH	
Arch. Karl Kerschbaum	
Arch. Harald Pichler	