



Legende / legenda

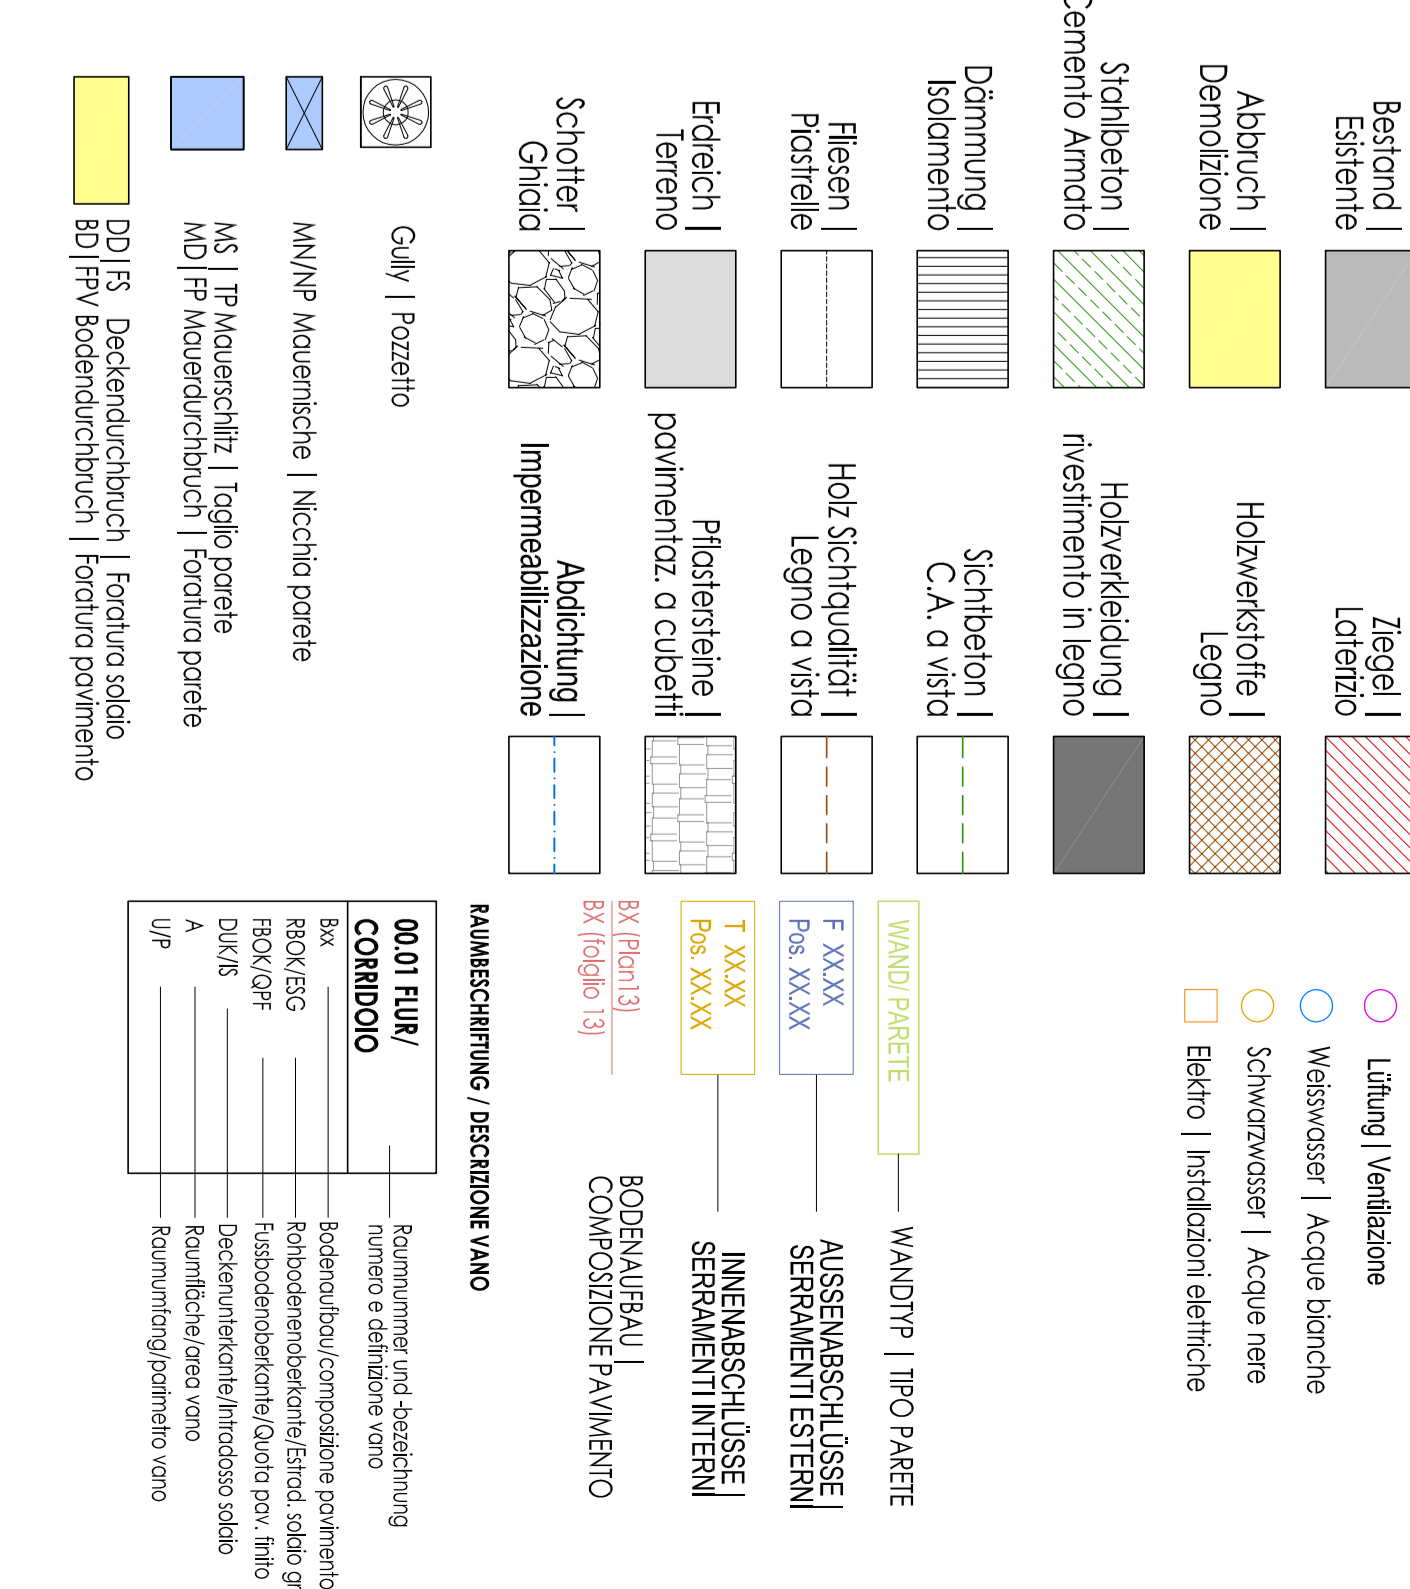



Außenbeläge / Pavimentazioni esterne

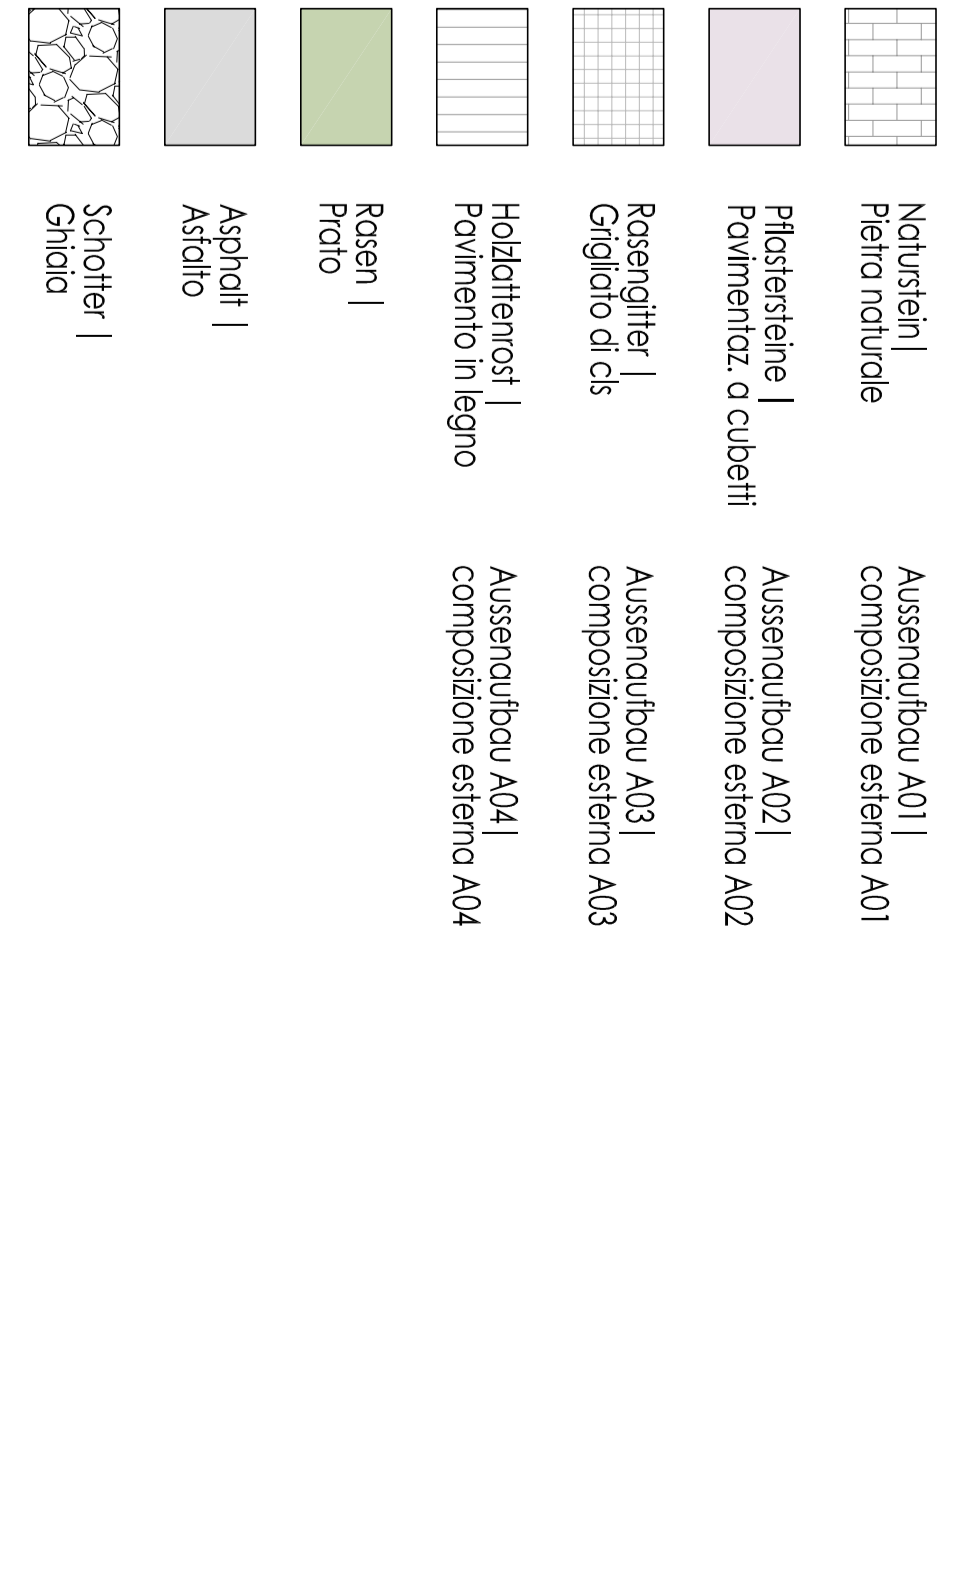

AUTONOME PROVINZ BOZEN - SÜDTIROL
 Abteilung 11 - Abteilung Bauwesen und Baugewerkschaft
 An der Via ...
 Provincia Autonoma di Bolzano - Alto Adige
 Dipartimento 11 - Edilizia e settore tecnico
 Ufficio 11.1 - Ufficio edilizio ed ...
 Stadtgemeinde Sterzing

Projekt
 Standort: Cofide
 22.02.11/15.018
 Ristrutturazione ed ampliamento del polo scolastico in lingua italiana, via Roma, Vipiteno - pl. 159/3: P.ced. 472 - 551

AR 19 BIS

