


ANCIAGE 1
ACCIAIO 1

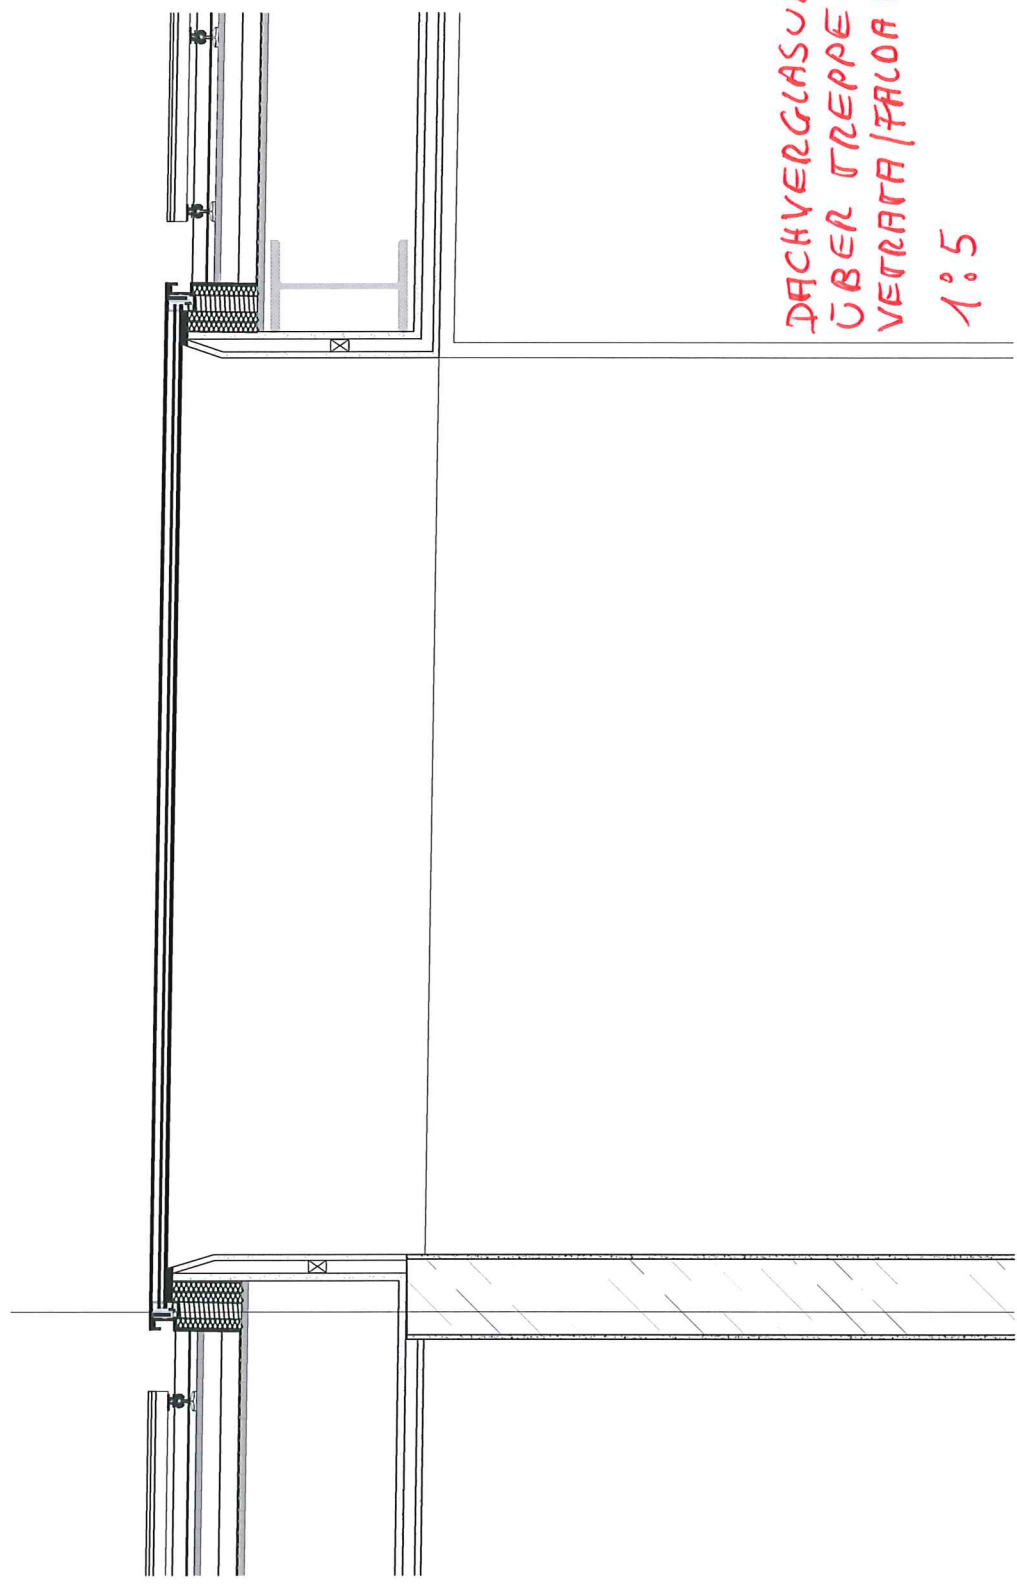

DACHVERGLASUNG
ÜBER TREPPE
VETRATA / FALDA DEL TETTO
1:5