



Scuola di musica in lingua tedesca
Deutsche Musikschule


ca. 55 mq

ca. 11 mq

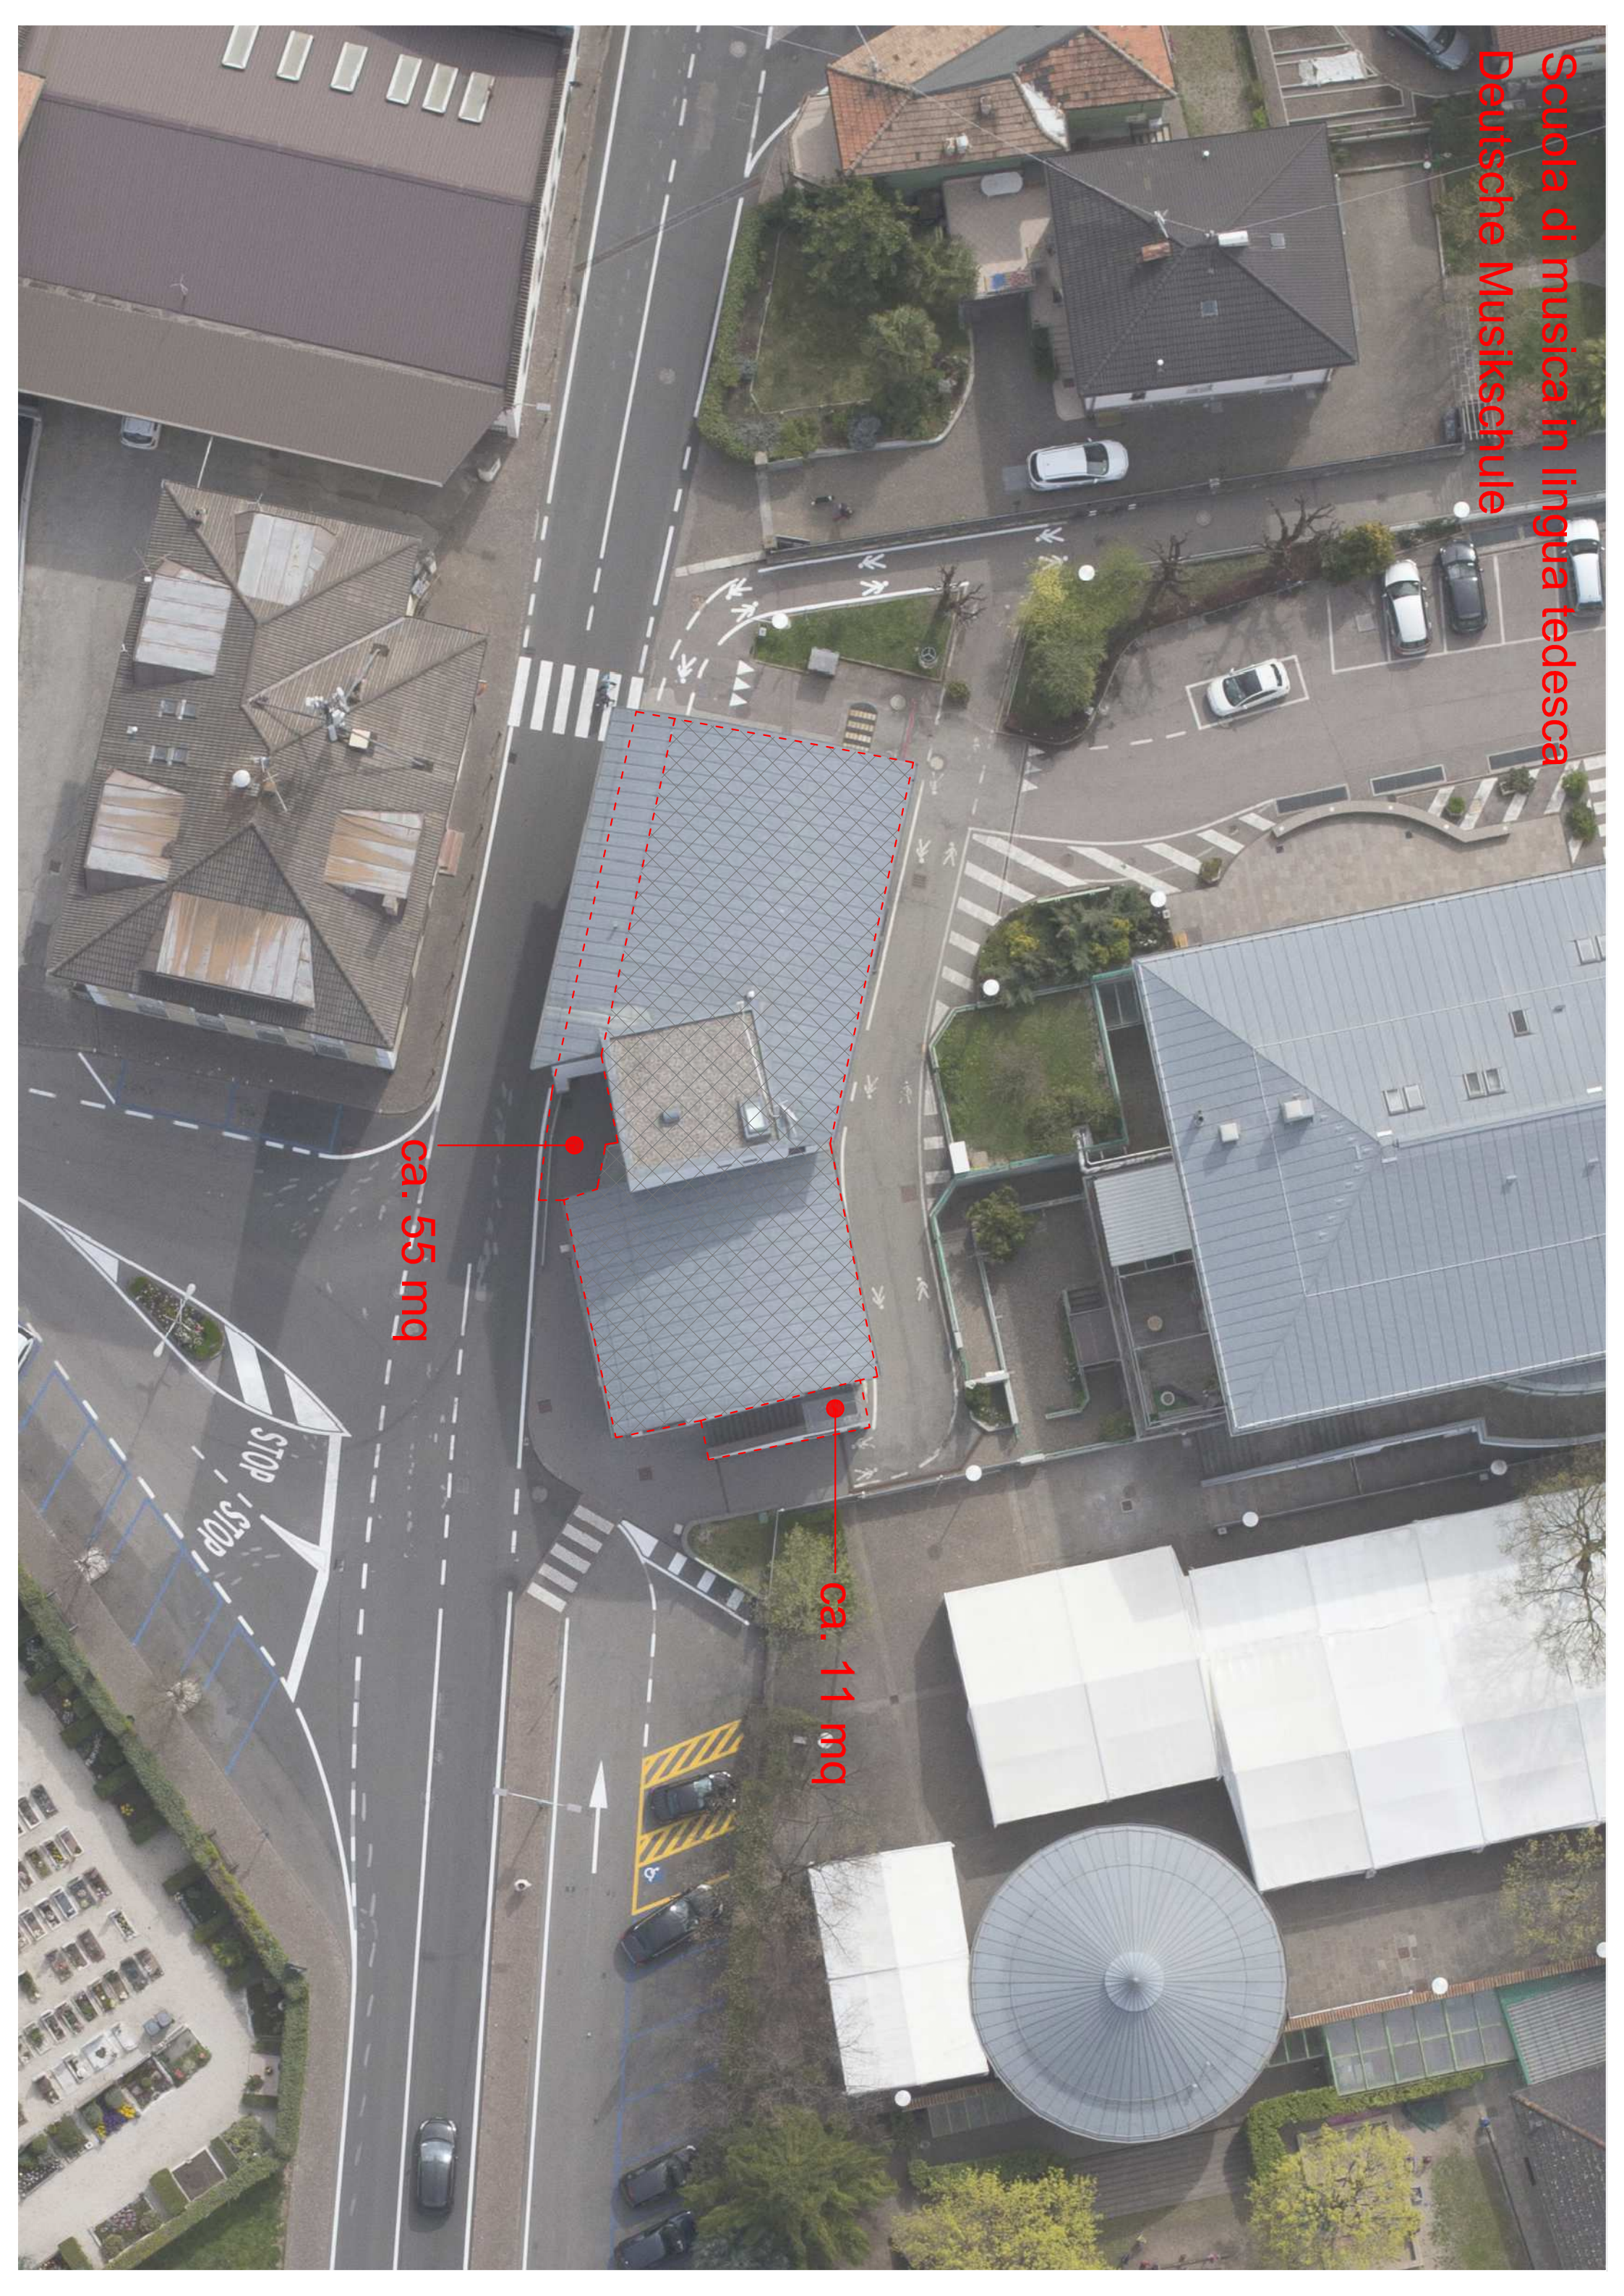


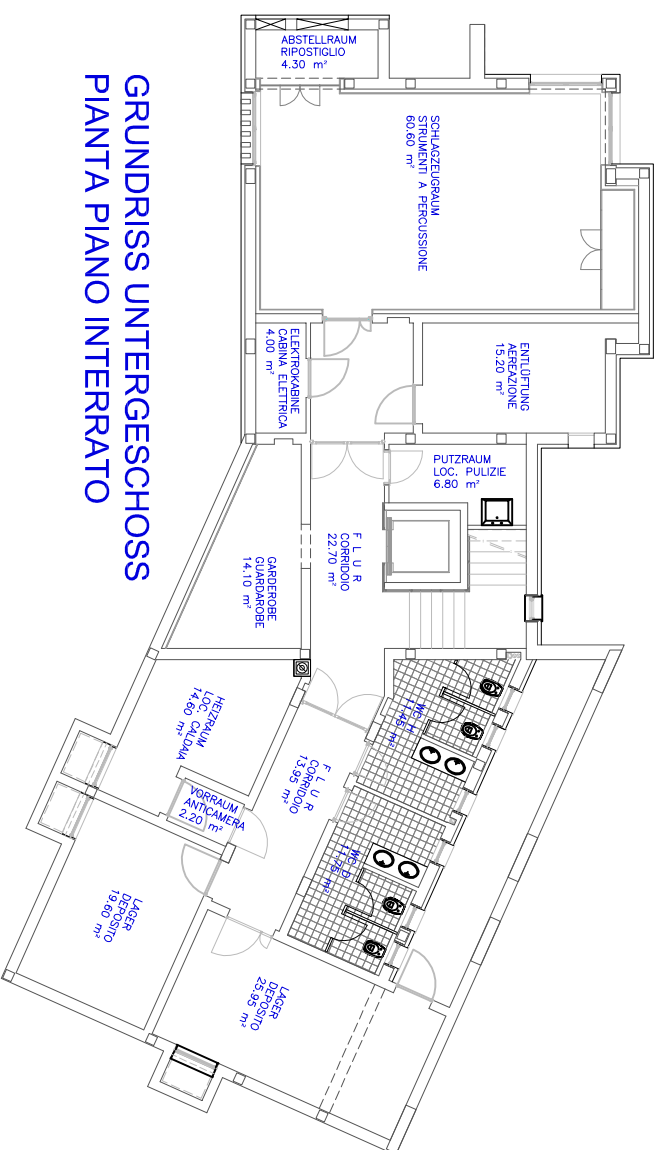


GRUNDRISS UNTERGESCHOSS
PIANTA PIANO INTERRATO

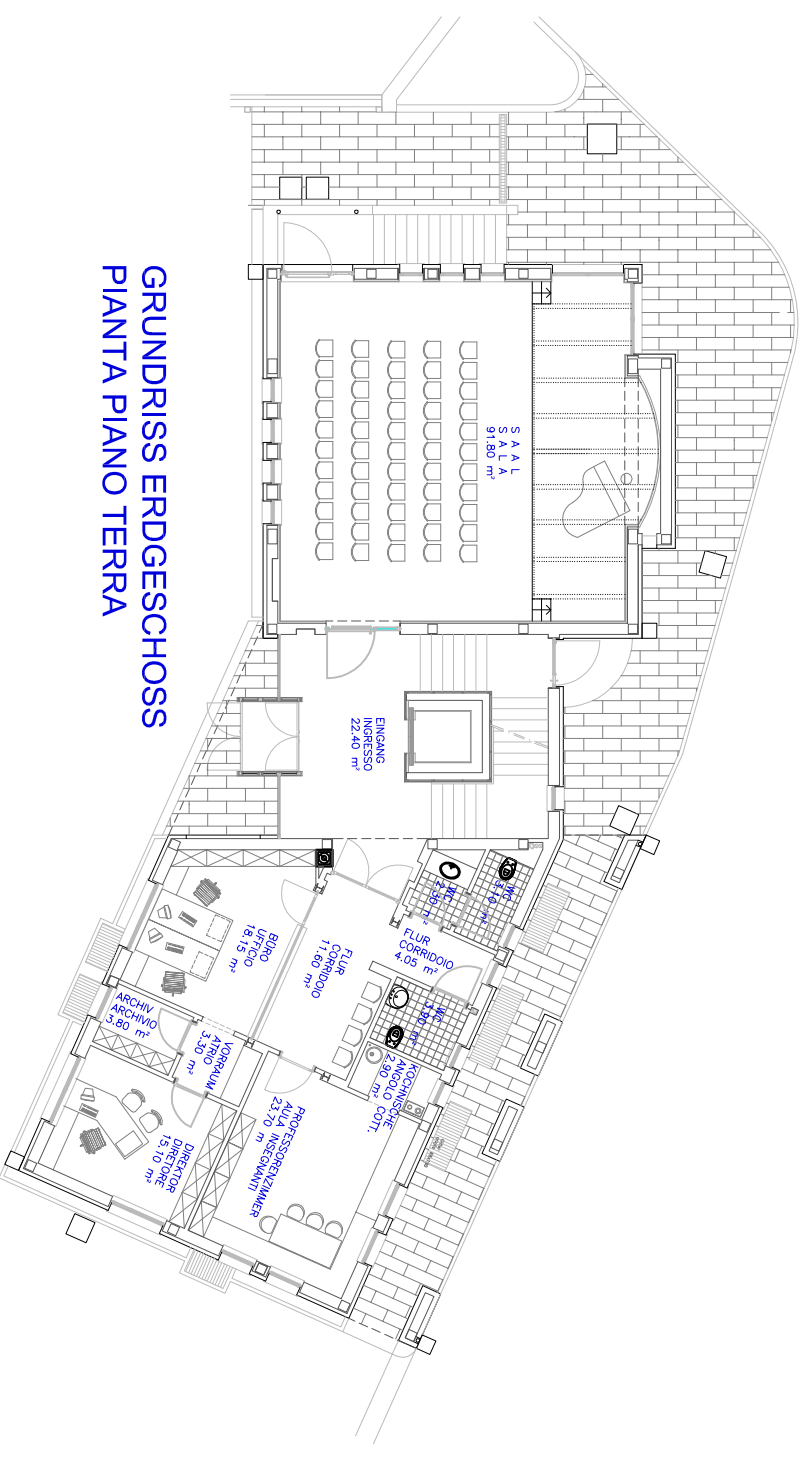

GRUNDRISS ERDGESCHOSS
PIANTA PIANO TERRA

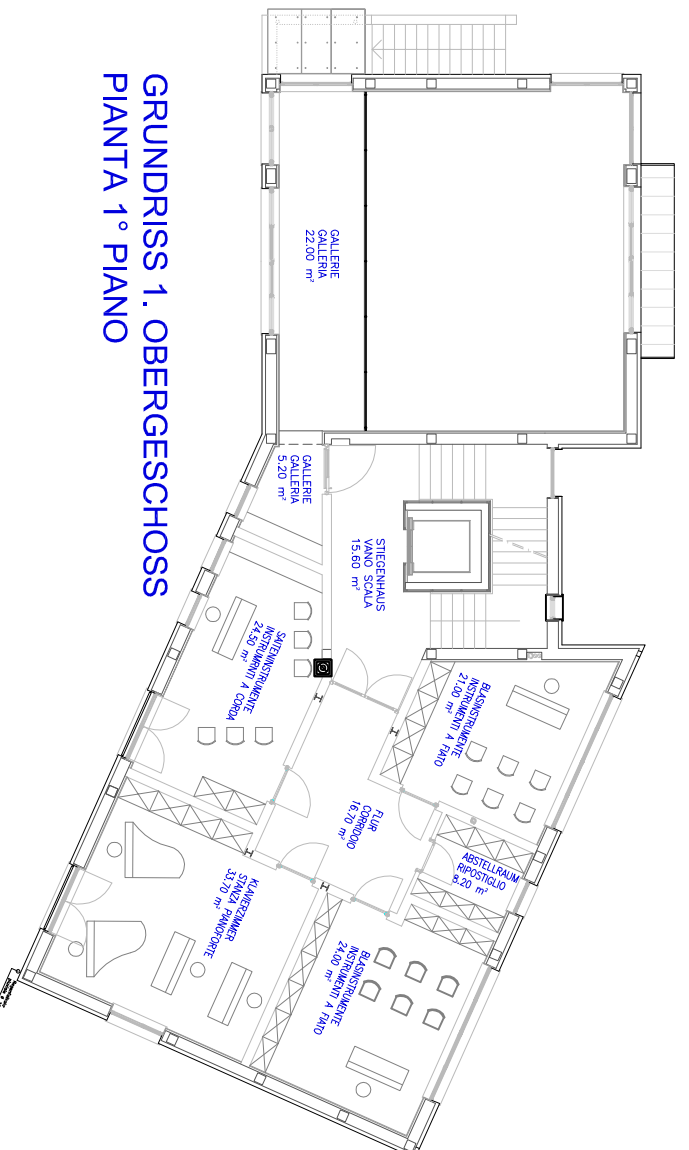

GRUNDRISS 1. OBERGESCHOSS
PIANTA 1° PIANO

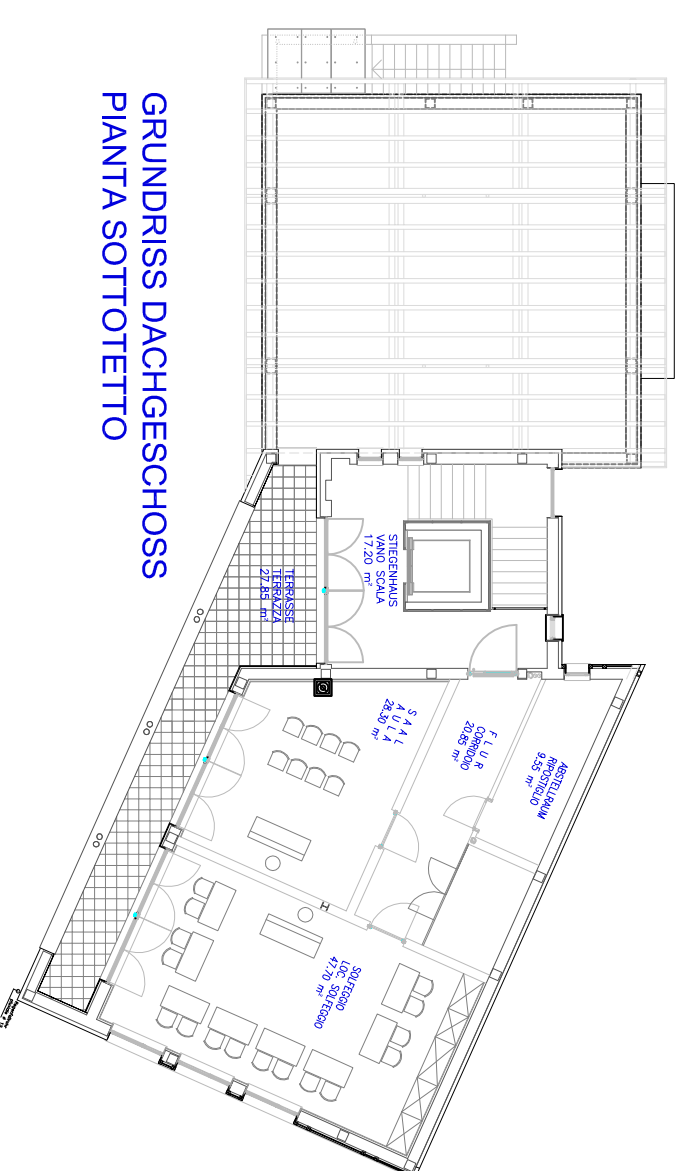

GRUNDRISS DACHGESCHOSS
PIANTA SOTTOTETTO